
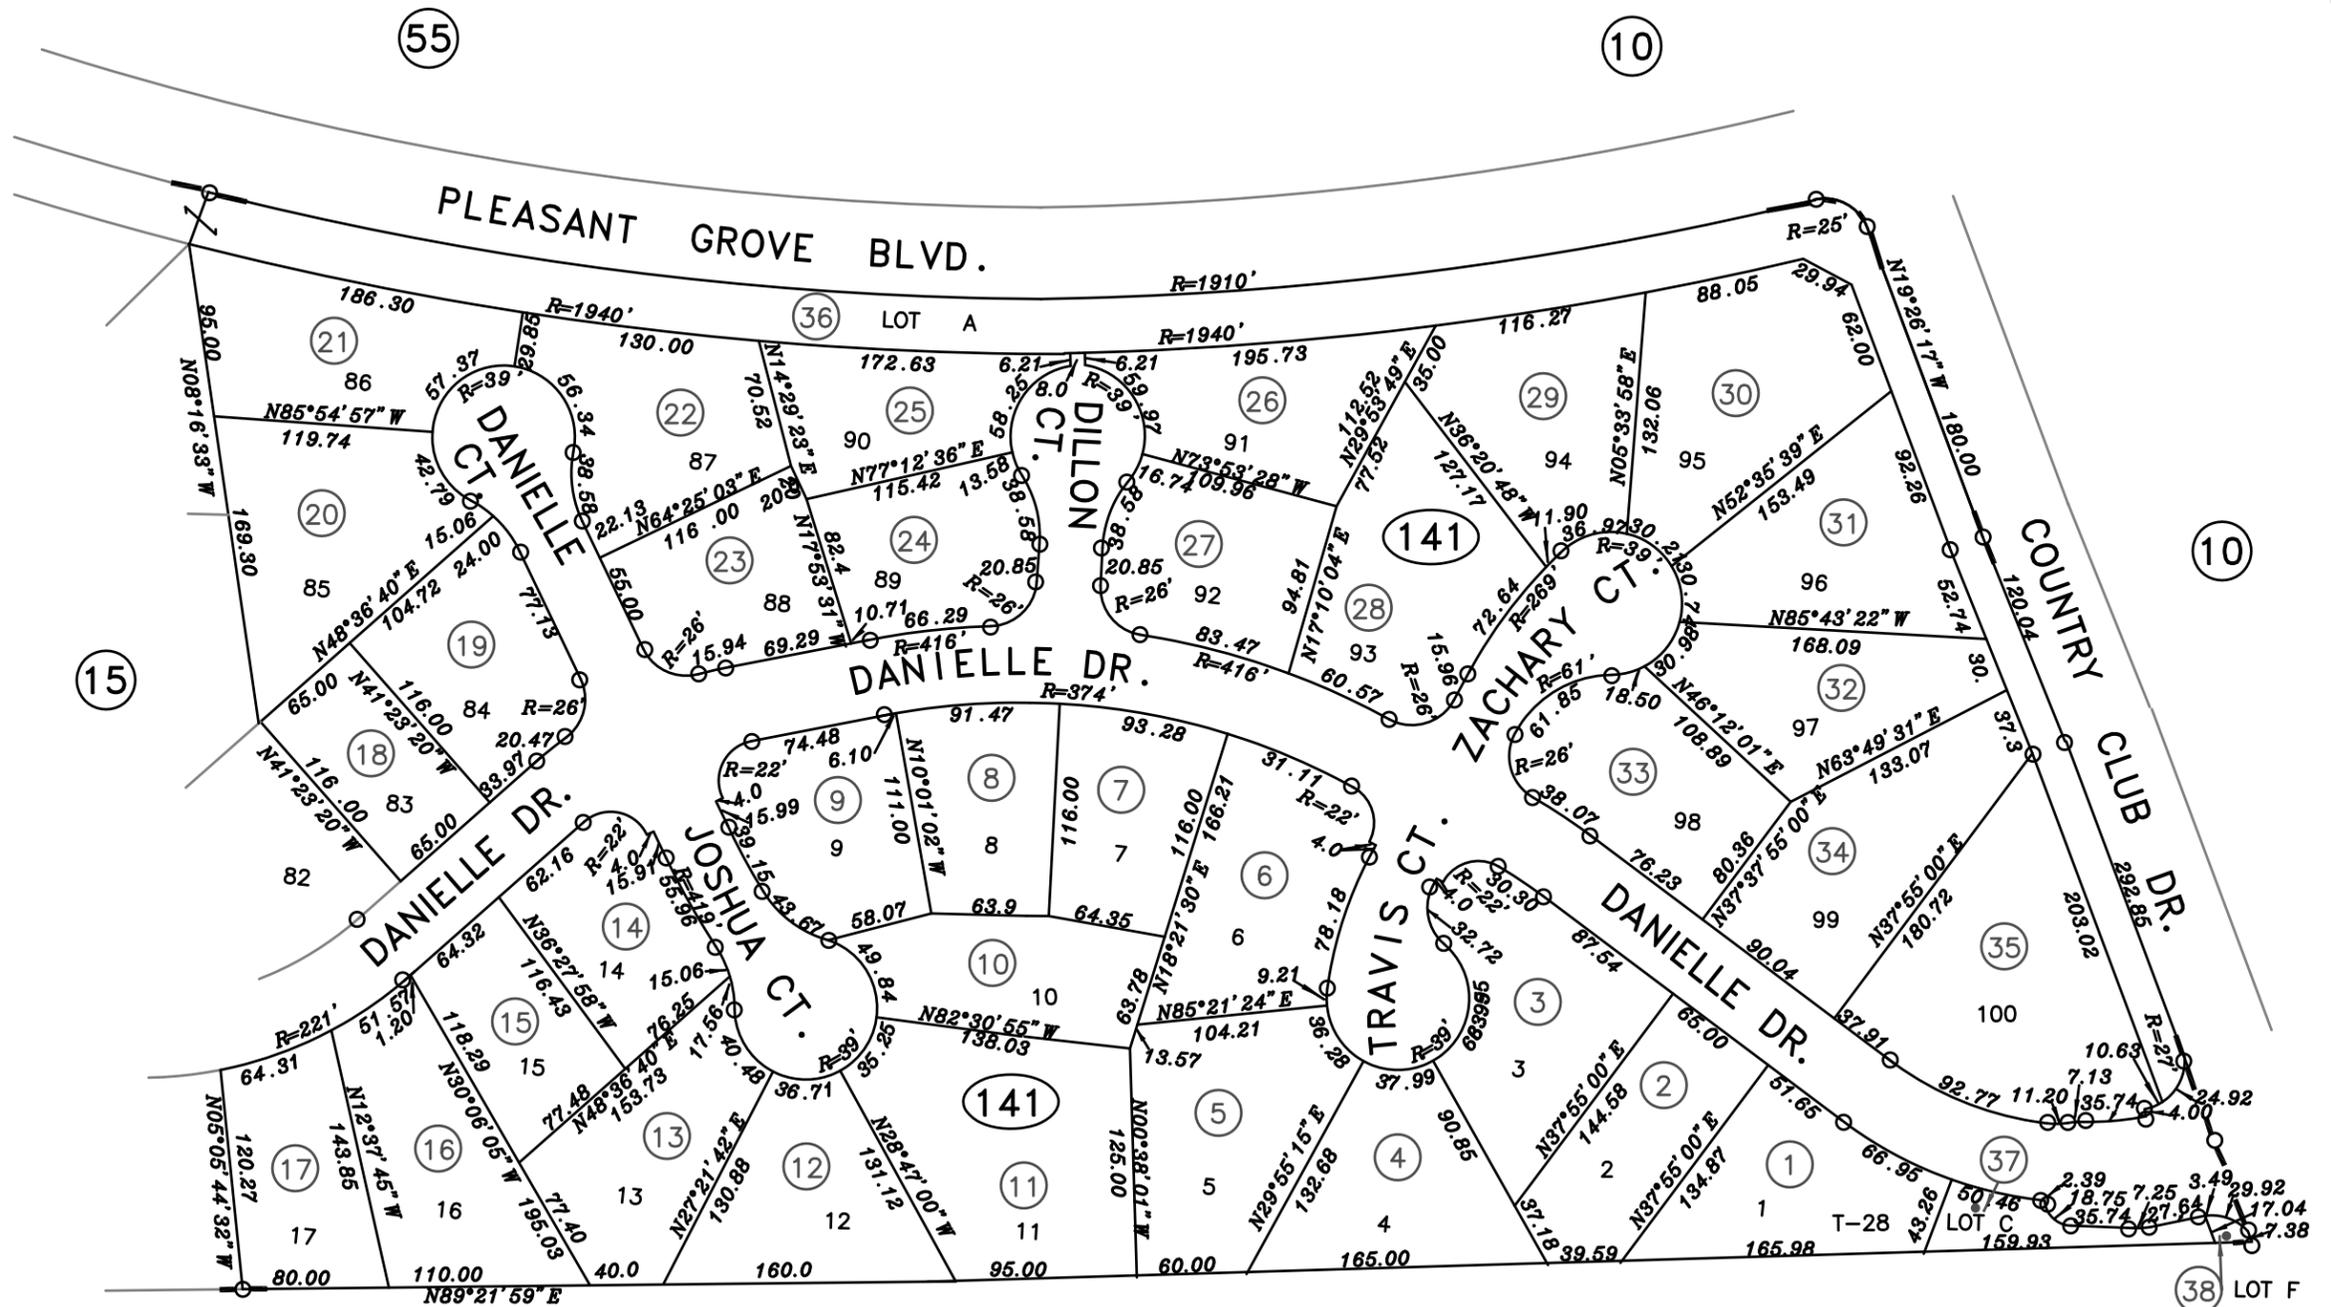


POR.SEC.28&29T.11N.,R.6E.,M.D.B.&M.  
 Northwest Roseville S.P. Unit 2, M.O.R. Bk.Q, Pg.56  
 Woodcreek Oaks Unit No. 6 M.O.R. Bk.R, Pg.64  
 Woodcreek Oaks Unit No. 6 M.O.R. Bk.T, Pg. 28 (Amended Map)

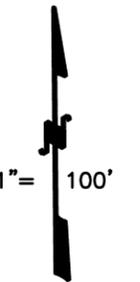

Pg.  
Bk.17  
38

NOTE

This map was prepared for assessment purposes only and is not intended to illustrate legal building sites or establish precedence over local ordinance. Official information concerning size or use of any parcel should be obtained from recorded documents and local governing agencies.

Assessor's Map Bk.477Pg.14  
 County of Placer, Calif.

NOTE  
 Assessor's Block Numbers Shown in Ellipses.  
 Assessor's Parcel Numbers Shown in Circles.