
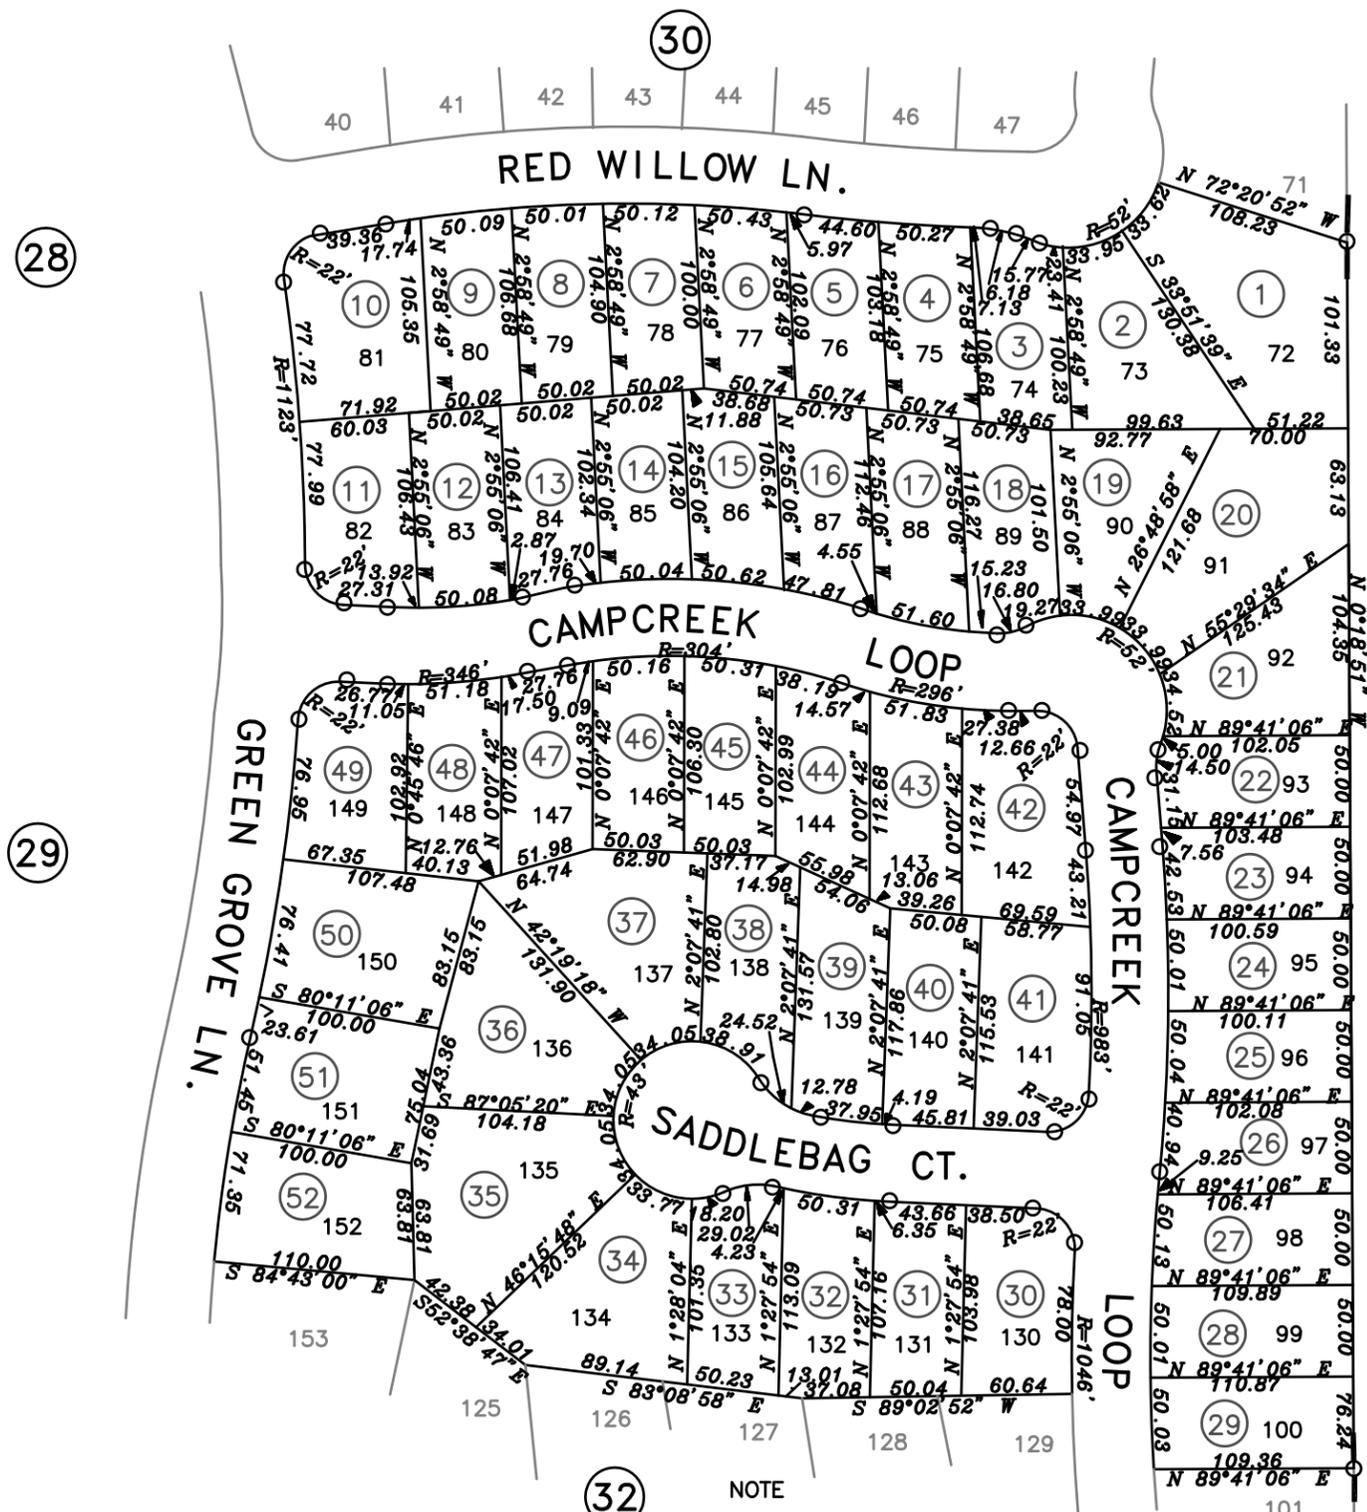


N.E. 1/4 SEC.30,T.11N.,R.6E.,M.D.B.&M.  
 Sun City Roseville (Lg. Lot Subd.) M.O.R. Bk.S,Pg.58  
 Sun City Roseville Village 9, Unit 2A I & II, M.O.R. Bk.T, Pg.15

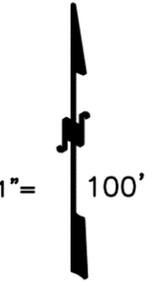

Pg.  
Bk.17  
23

NOTE  
 This map was prepared for assessment purposes only, and is not intended to illustrate legal building sites or supercede local ordinance. Official information concerning size or use of any parcel should be obtained from recorded documents and local governing agencies.

Assessor's Map Bk.478 Pg.31  
 County of Placer, Calif.

NOTE  
 Assessor's Block Numbers Shown in Ellipses.  
 Assessor's Parcel Numbers Shown in Circles.