
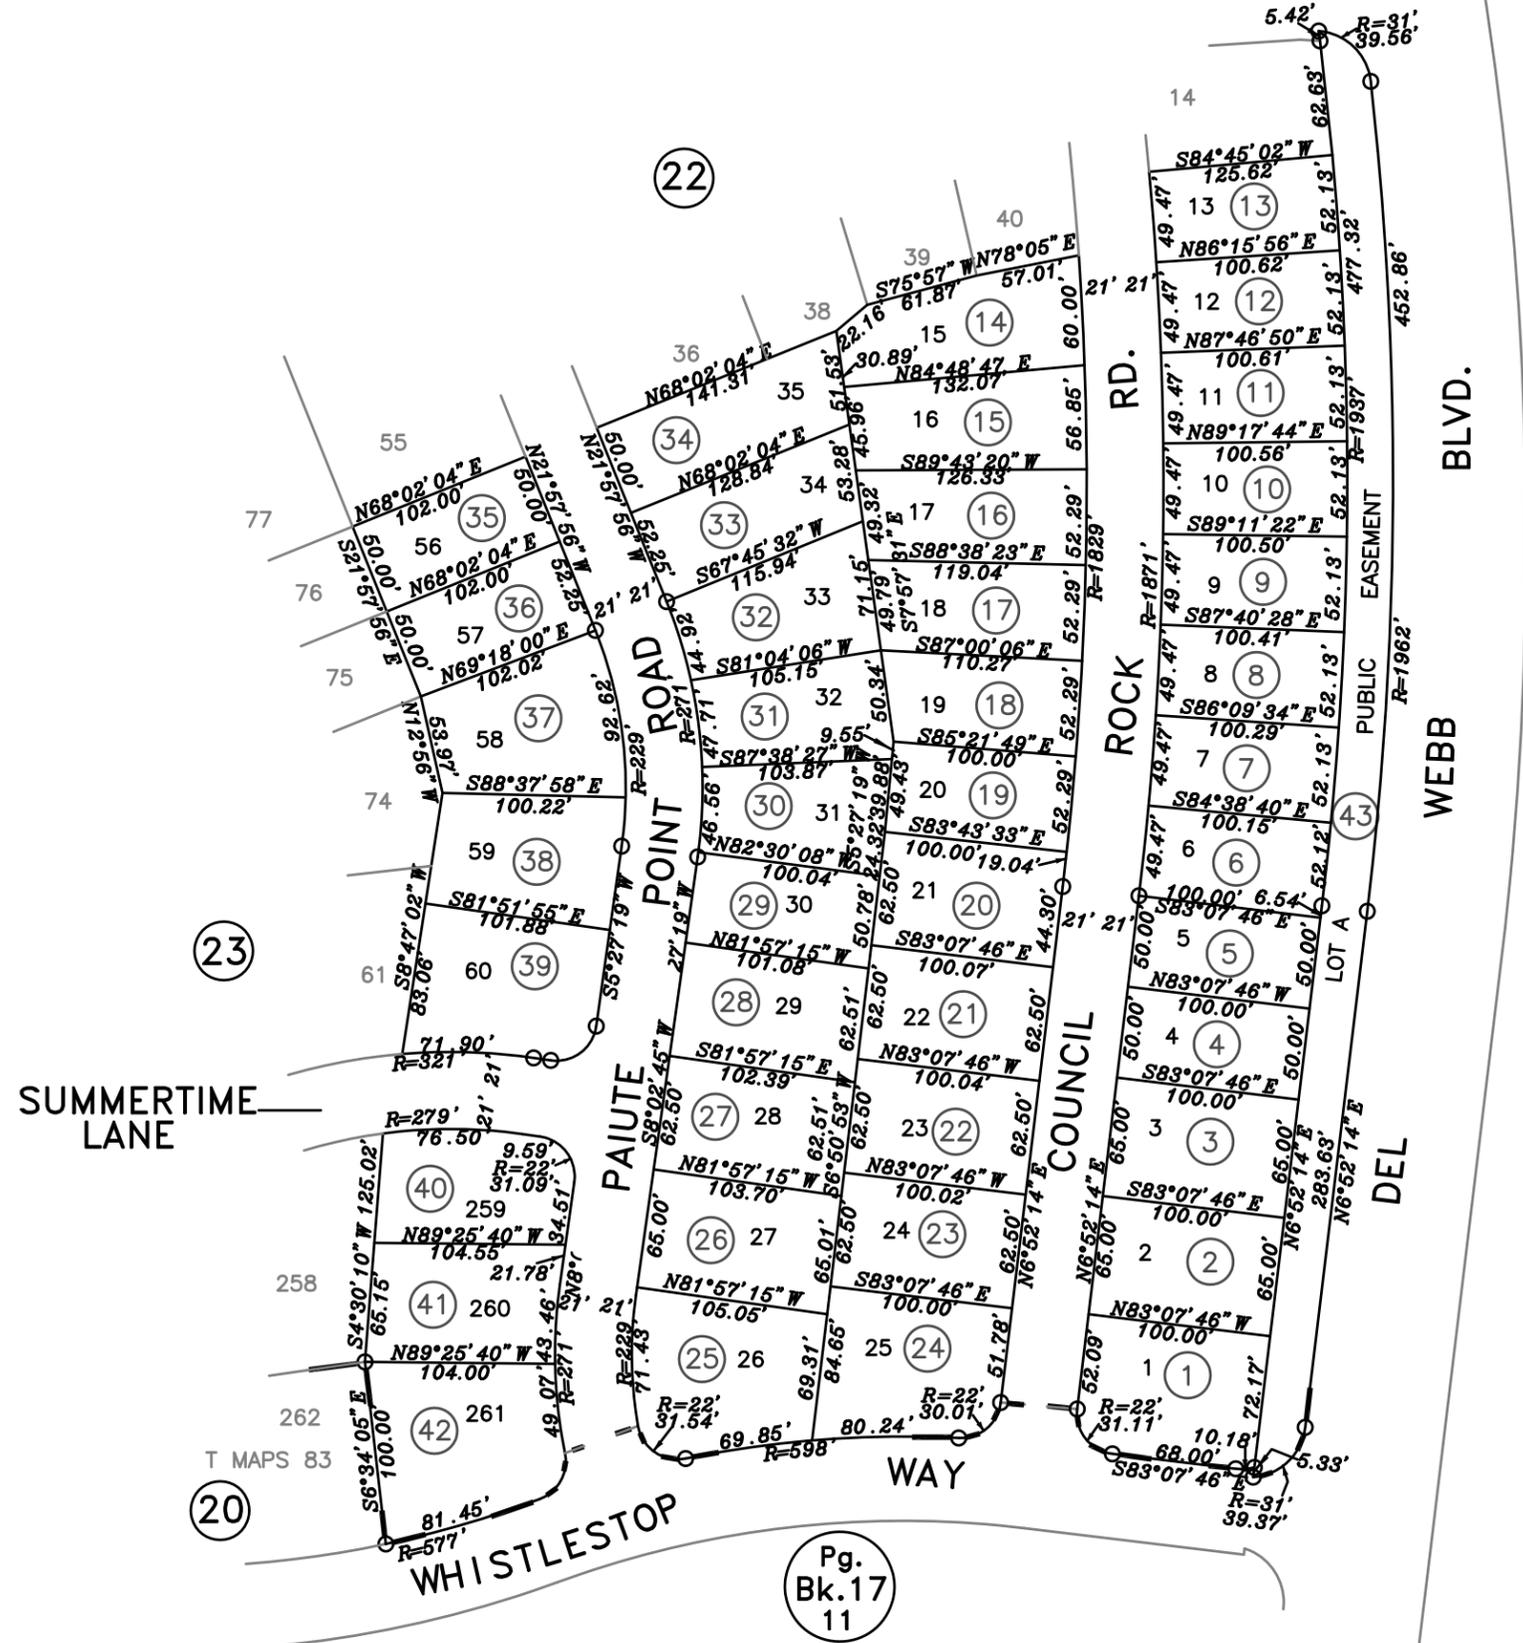


POR. SEC.19, T.11N., R.6E., M.D.B.&M.  
 Sun City Roseville II ( Large Lot Subdivision ) , M.O.R. Bk. T, Pg. 72  
 Sun City Roseville Village 2, Unit 3B II, M.O.R. Bk. T, Pg. 84

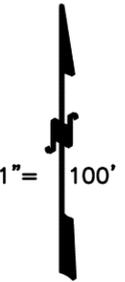

(25)

NOTE  
 This map was prepared for assessment purposes only, and is not intended to illustrate legal building sites or establish precedence over local ordinances. Official information concerning size or use of any parcel should be obtained from recorded documents and local governing agencies.

NOTE  
 All distances on curved lines are chord measurements.

Assessor's Map Bk.479Pg.21  
 County of Placer, Calif.

NOTE  
 Assessor's Block Numbers Shown in Ellipses.  
 Assessor's Parcel Numbers Shown in Circles.