



POR. SEC. 17, T.11N., R.6E., M.D.B.&M.

482-38

Parcel M.O.R. Bk. 32, Pg. 154
 Eskaton Village - Phase One, M.O.R. Bk. BB, Pg. 28
 Eskaton Village - Two Lots, M.O.R. Bk. BB, Pg. 92
 Eskaton Village - Resubdivision M.O.R. Bk. CC, Pg. 36

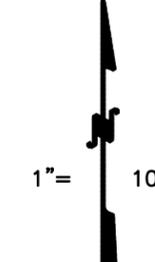

Pg.
Bk.17
11

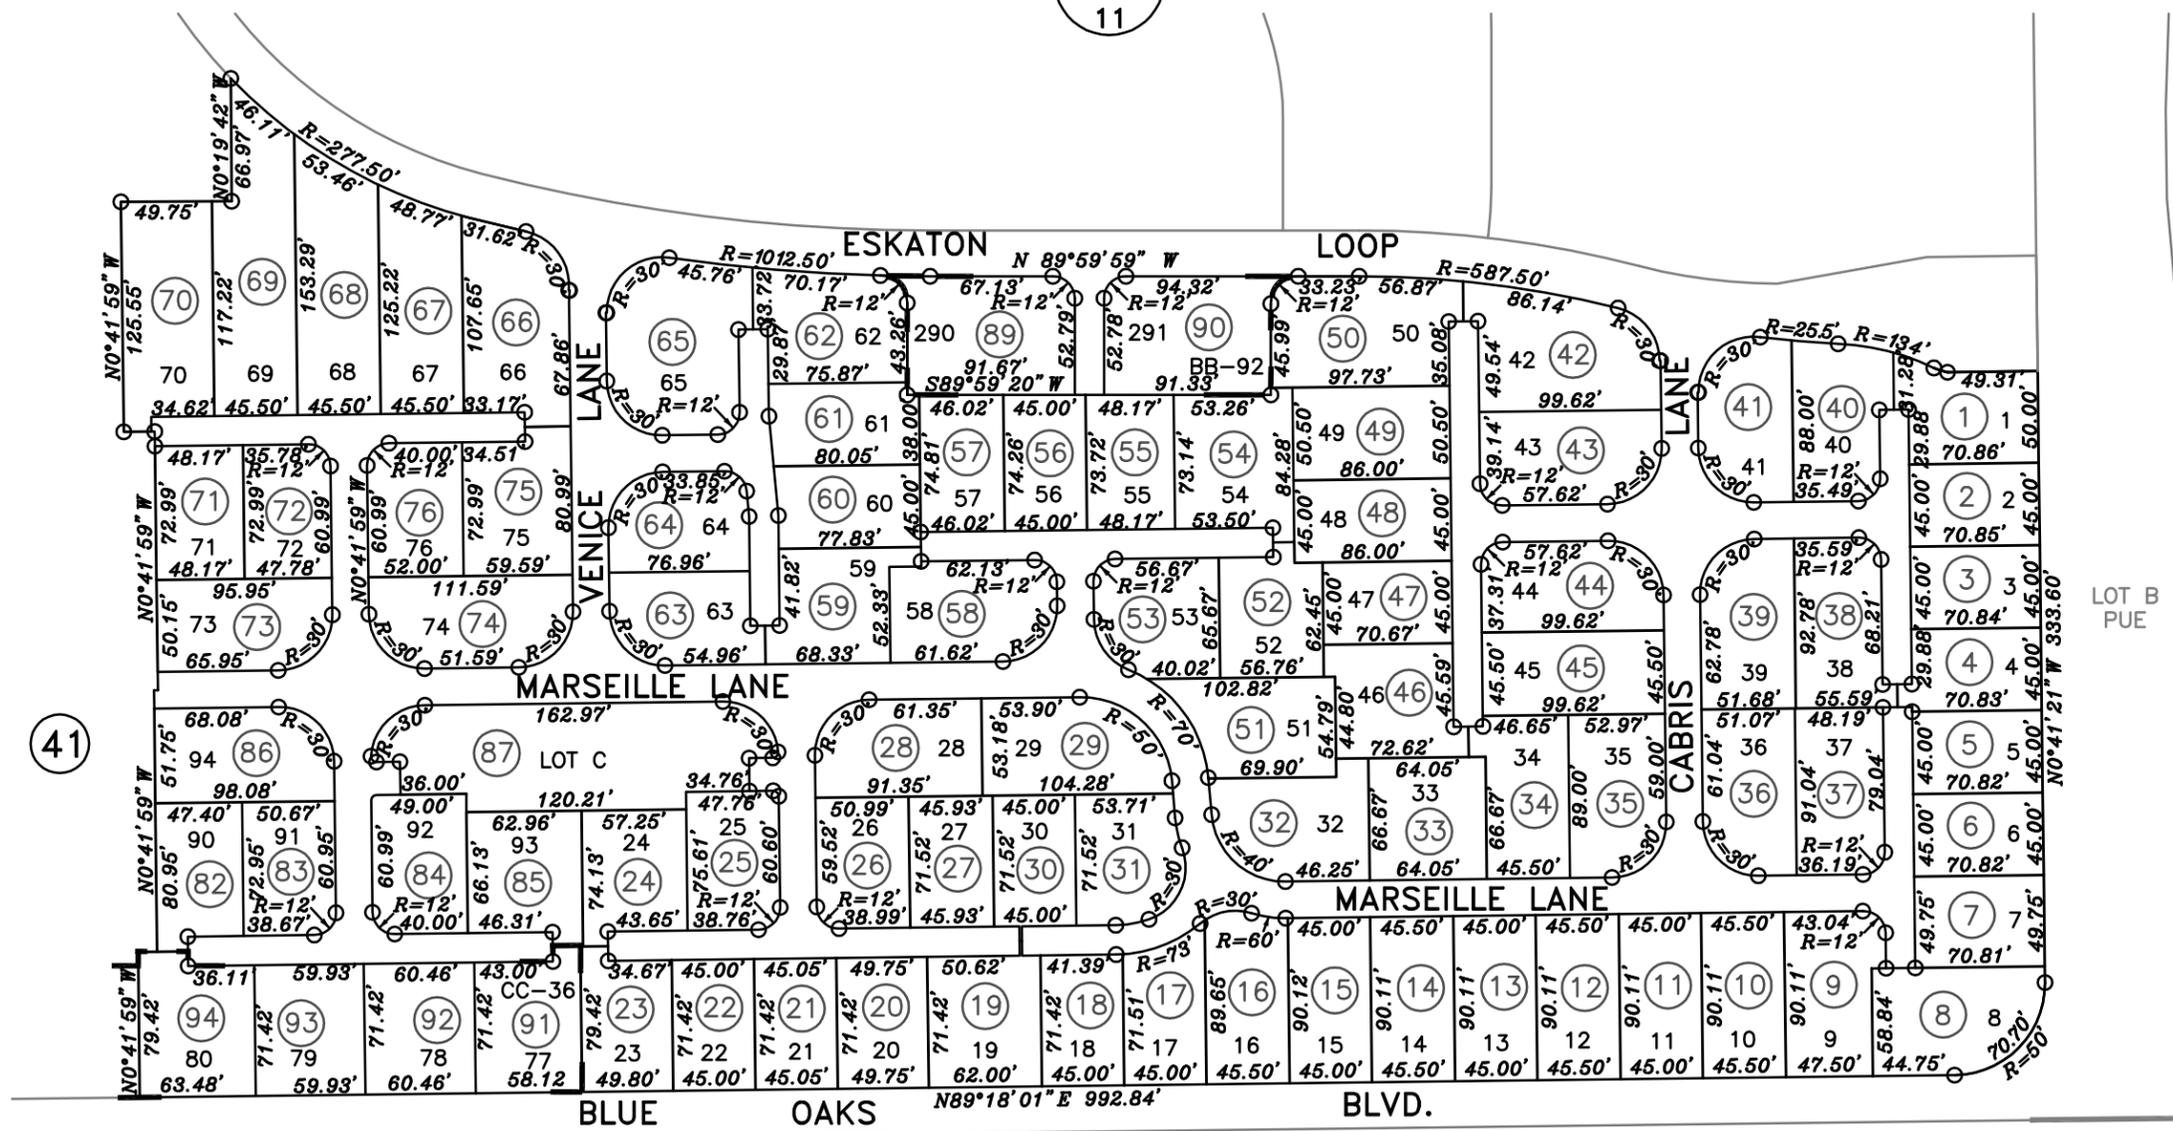

Pg.
Bk.17
11

Pg.
Bk.481
01

Assessor's Map Bk.482Pg.38
 County of Placer, Calif.

04-10-2013
 01-03-2008
 11-15-2007
 11-30-2006 GHM
 Page Redrawn Electronically
 Formerly Por. 017-117-058-000

NOTE
 All distances on curved lines are chord measurements.

NOTE
 This map was prepared for assessment purposes only, and is not intended to illustrate legal building sites or establish precedence over local ordinances. Official information concerning size or use of any parcel should be obtained from recorded documents and local governing agencies.

NOTE
 Assessor's Block Numbers Shown in Ellipses.
 Assessor's Parcel Numbers Shown in Circles.