
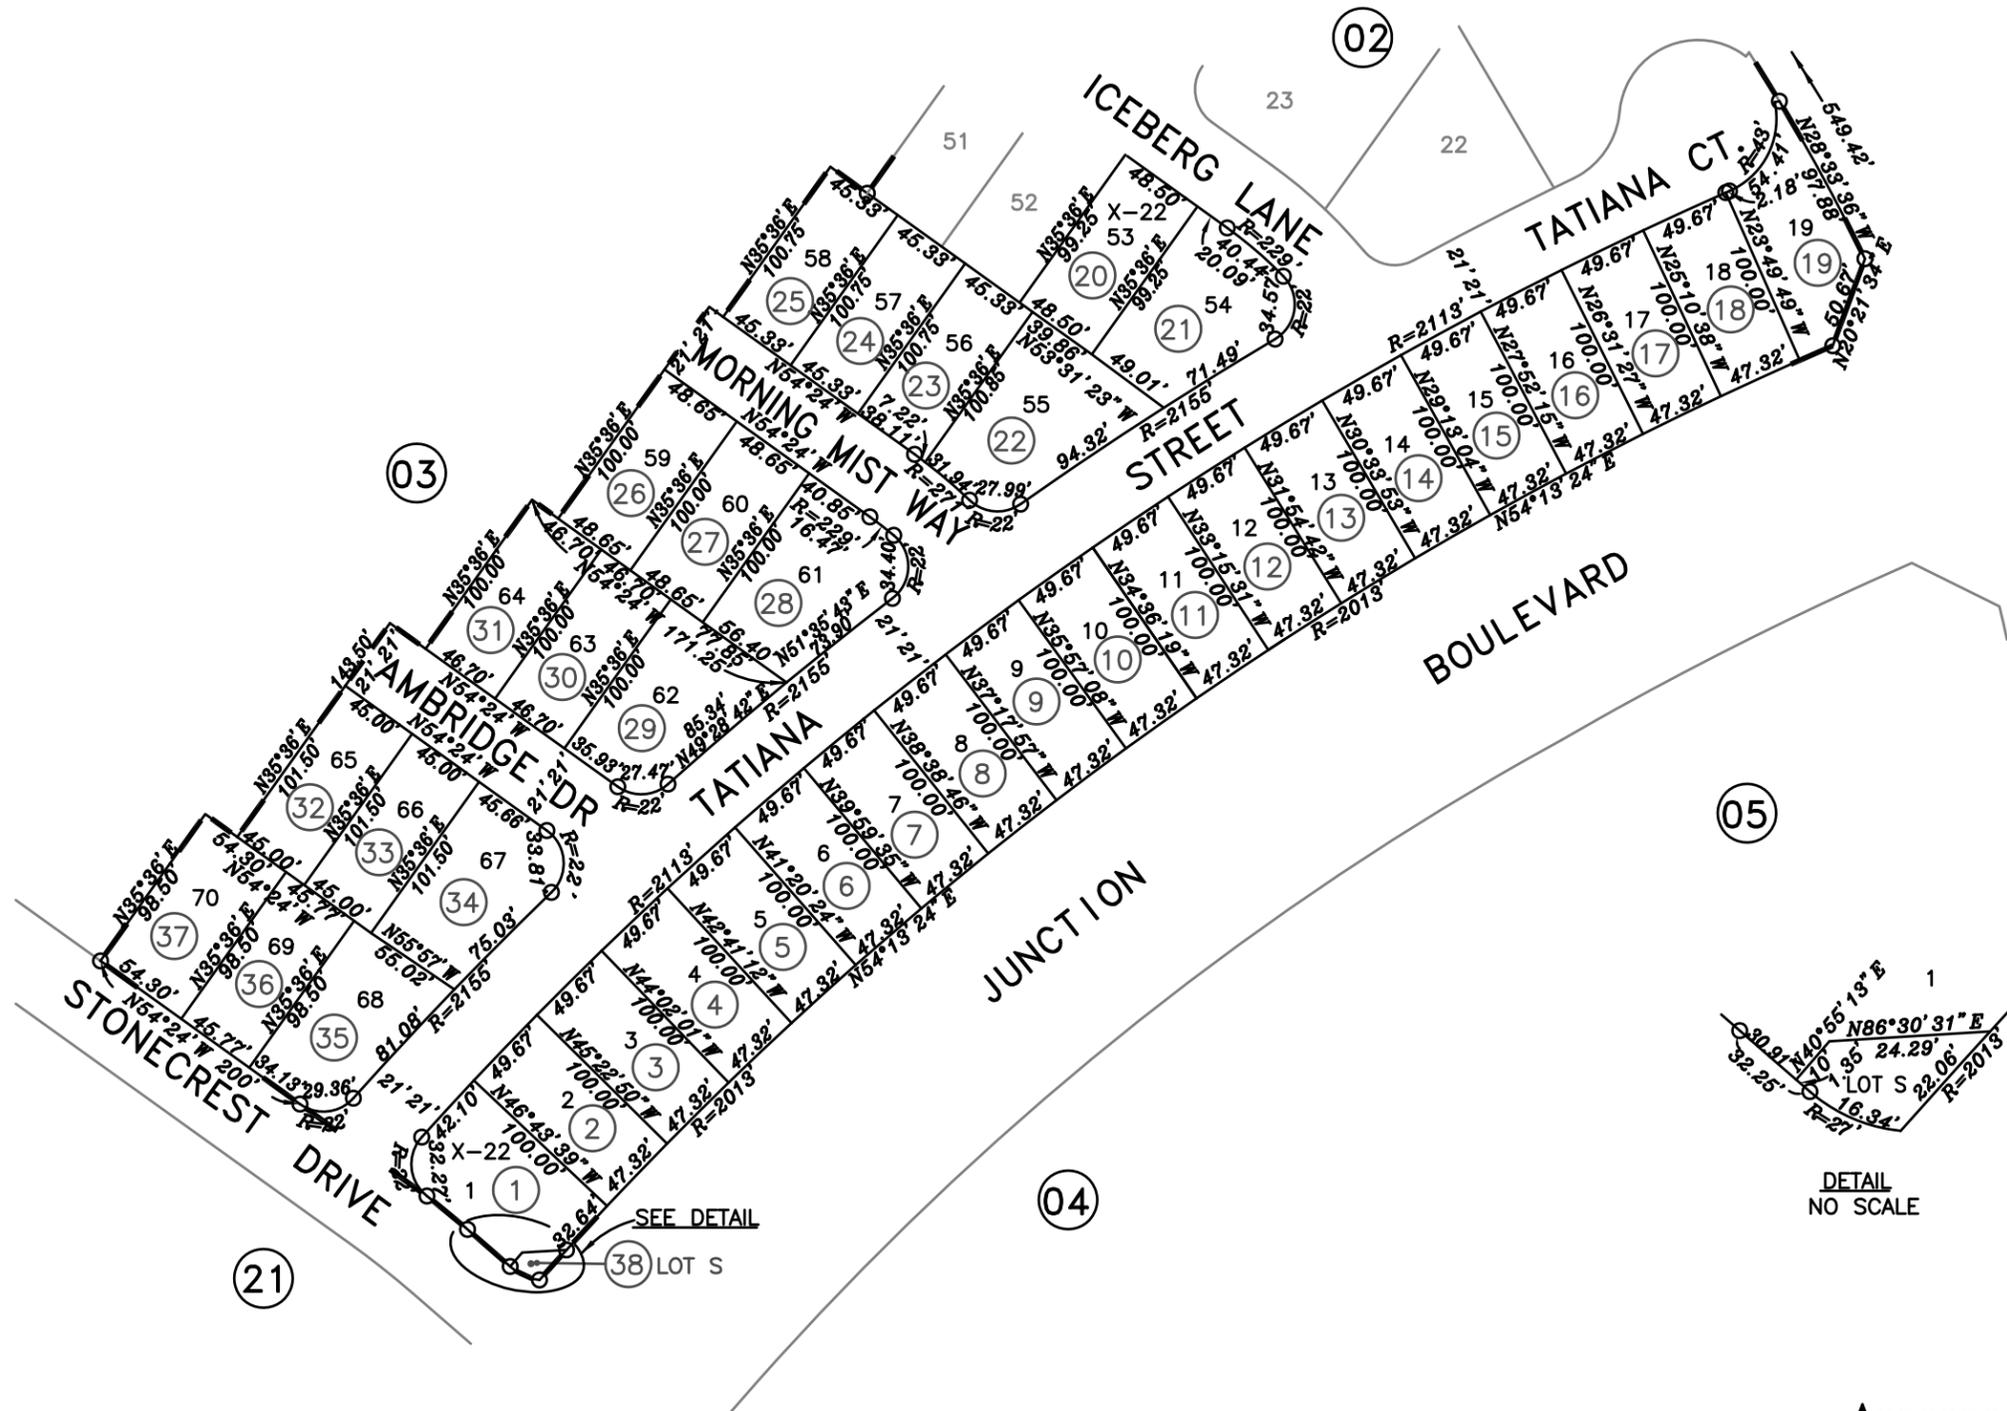


POR. SEC.31, T.11N., R.6E., M.D.B.&M.

Woodcreek West (Large Lot Subd.) M.O.R. Bk. V, Pg. 98

Woodcreek West Village 12A M.O.R. Bk. X, Pg. 22

483-01

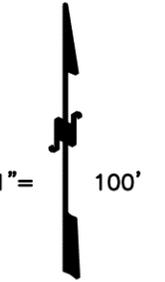

NOTE

All distances on curved lines are chord measurements.

09-12-2001 RNP  
Formerly 017-162-062-000

NOTE

This map was prepared for assessment purposes only, and is not intended to illustrate legal building sites or establish precedence over local ordinances. Official information concerning size or use of any parcel should be obtained from recorded documents and local governing agencies.

DETAIL  
NO SCALE

Assessor's Map Bk.483Pg.01  
County of Placer, Calif.

NOTE

Assessor's Block Numbers Shown in Ellipses.  
Assessor's Parcel Numbers Shown in Circles.