


POR. SEC.2, T.11N., R.6E., M.D.B.&M.
 Whitney Ranch Large Lot Subd. M.O.R. Bk. Z, Pg. 94
 Whitney Ranch Phase 1, Unit 27, M.O.R. Bk. AA, Pg. 60

489-09

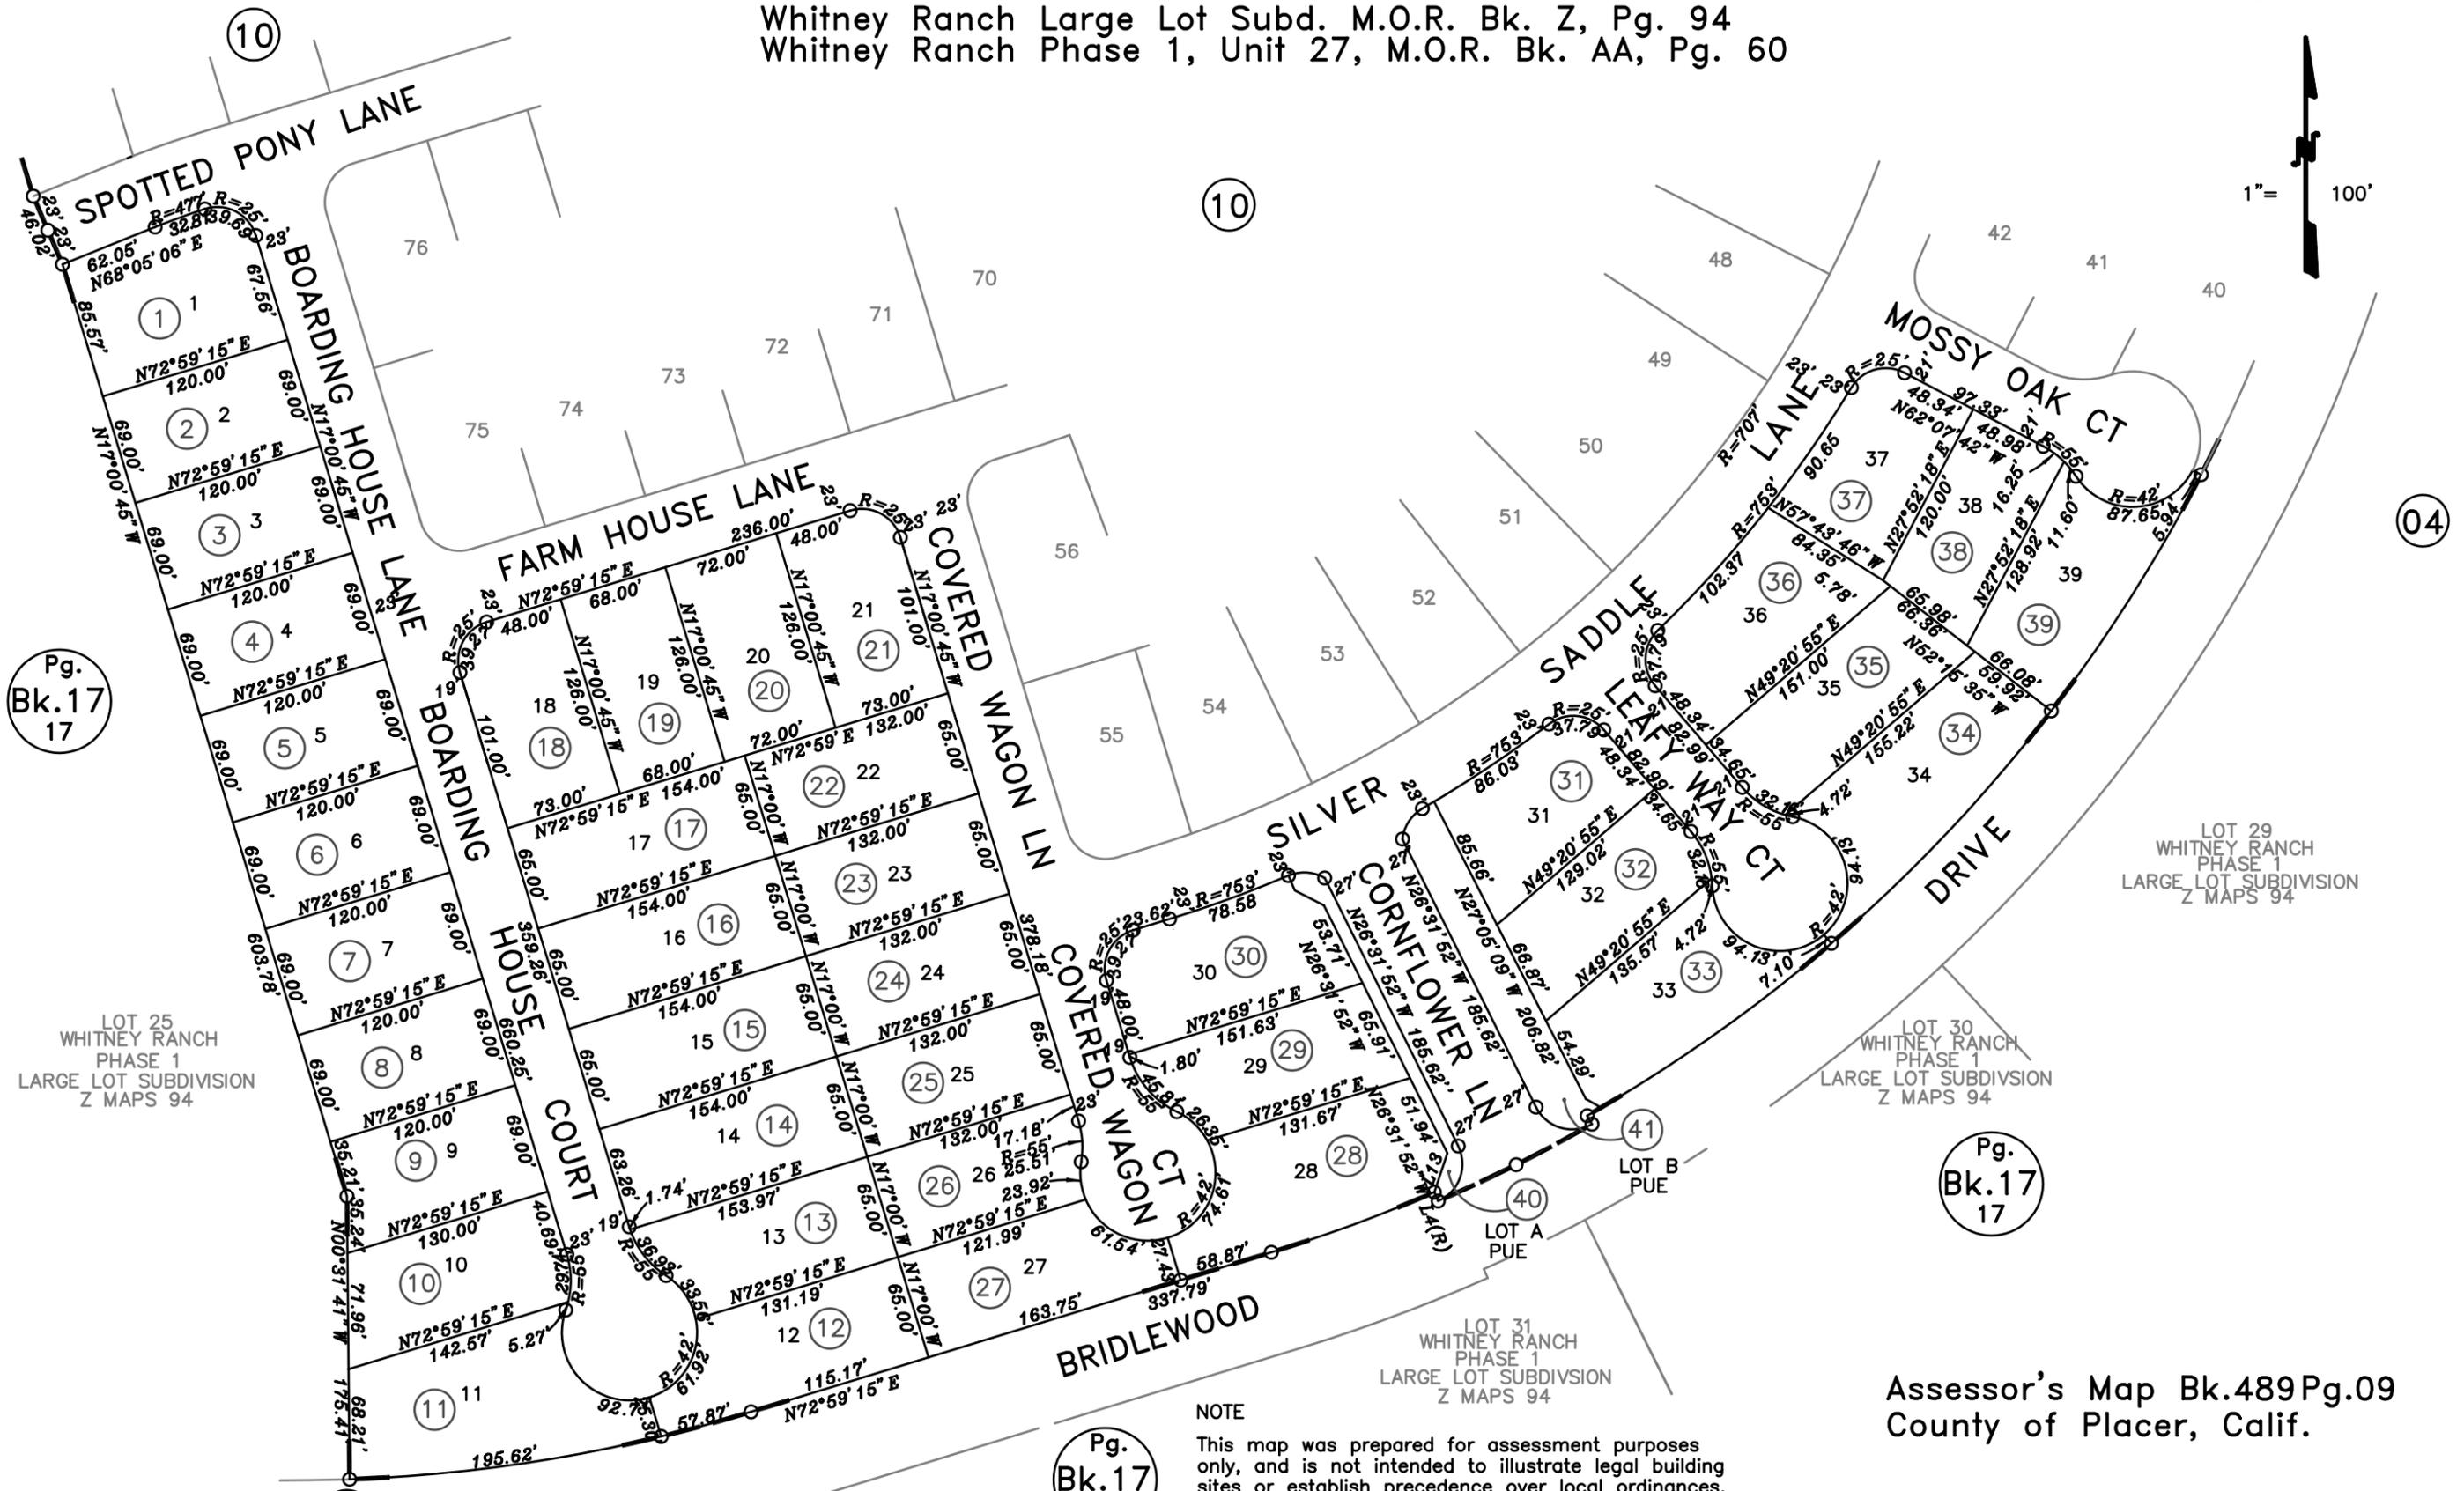

Pg. Bk.17 17

Pg. Bk.17 17

Pg. Bk.17 17

LOT 25
 WHITNEY RANCH
 PHASE 1
 LARGE LOT SUBDIVISION
 Z MAPS 94

LOT 30
 WHITNEY RANCH
 PHASE 1
 LARGE LOT SUBDIVISION
 Z MAPS 94

LOT 31
 WHITNEY RANCH
 PHASE 1
 LARGE LOT SUBDIVISION
 Z MAPS 94

LOT 29
 WHITNEY RANCH
 PHASE 1
 LARGE LOT SUBDIVISION
 Z MAPS 94

01-20-2006 RNP/JAC
 Formerly Por. 017-176-005-000

NOTE
 All distances on curved lines are arc length measurements.

NOTE
 This map was prepared for assessment purposes only, and is not intended to illustrate legal building sites or establish precedence over local ordinances. Official information concerning size or use of any parcel should be obtained from recorded documents and local governing agencies.

Assessor's Map Bk.489Pg.09
 County of Placer, Calif.

NOTE
 Assessor's Block Numbers Shown in Ellipses.
 Assessor's Parcel Numbers Shown in Circles.