

POR. S.W. 1/4 SEC.2, T.11N., R.6E., M.D.B.&M.  
 Whitney Ranch Large Lot Subd., M.O.R. Bk. Z, Pg. 94  
 Whitney Ranch Phase 1, Unit 27, M.O.R. Bk. AA, Pg. 60



489-10

LOT 24  
 WHITNEY RANCH  
 PHASE 1  
 LARGE LOT SUBDIVISION  
 Z MAPS 94

LOT 23  
 WHITNEY RANCH  
 PHASE 1  
 LARGE LOT SUBDIVISION  
 Z MAPS 94

Pg.  
 Bk.17  
 17

FLOOD ZONE EASEMENT  
 PER Z MAPS 94

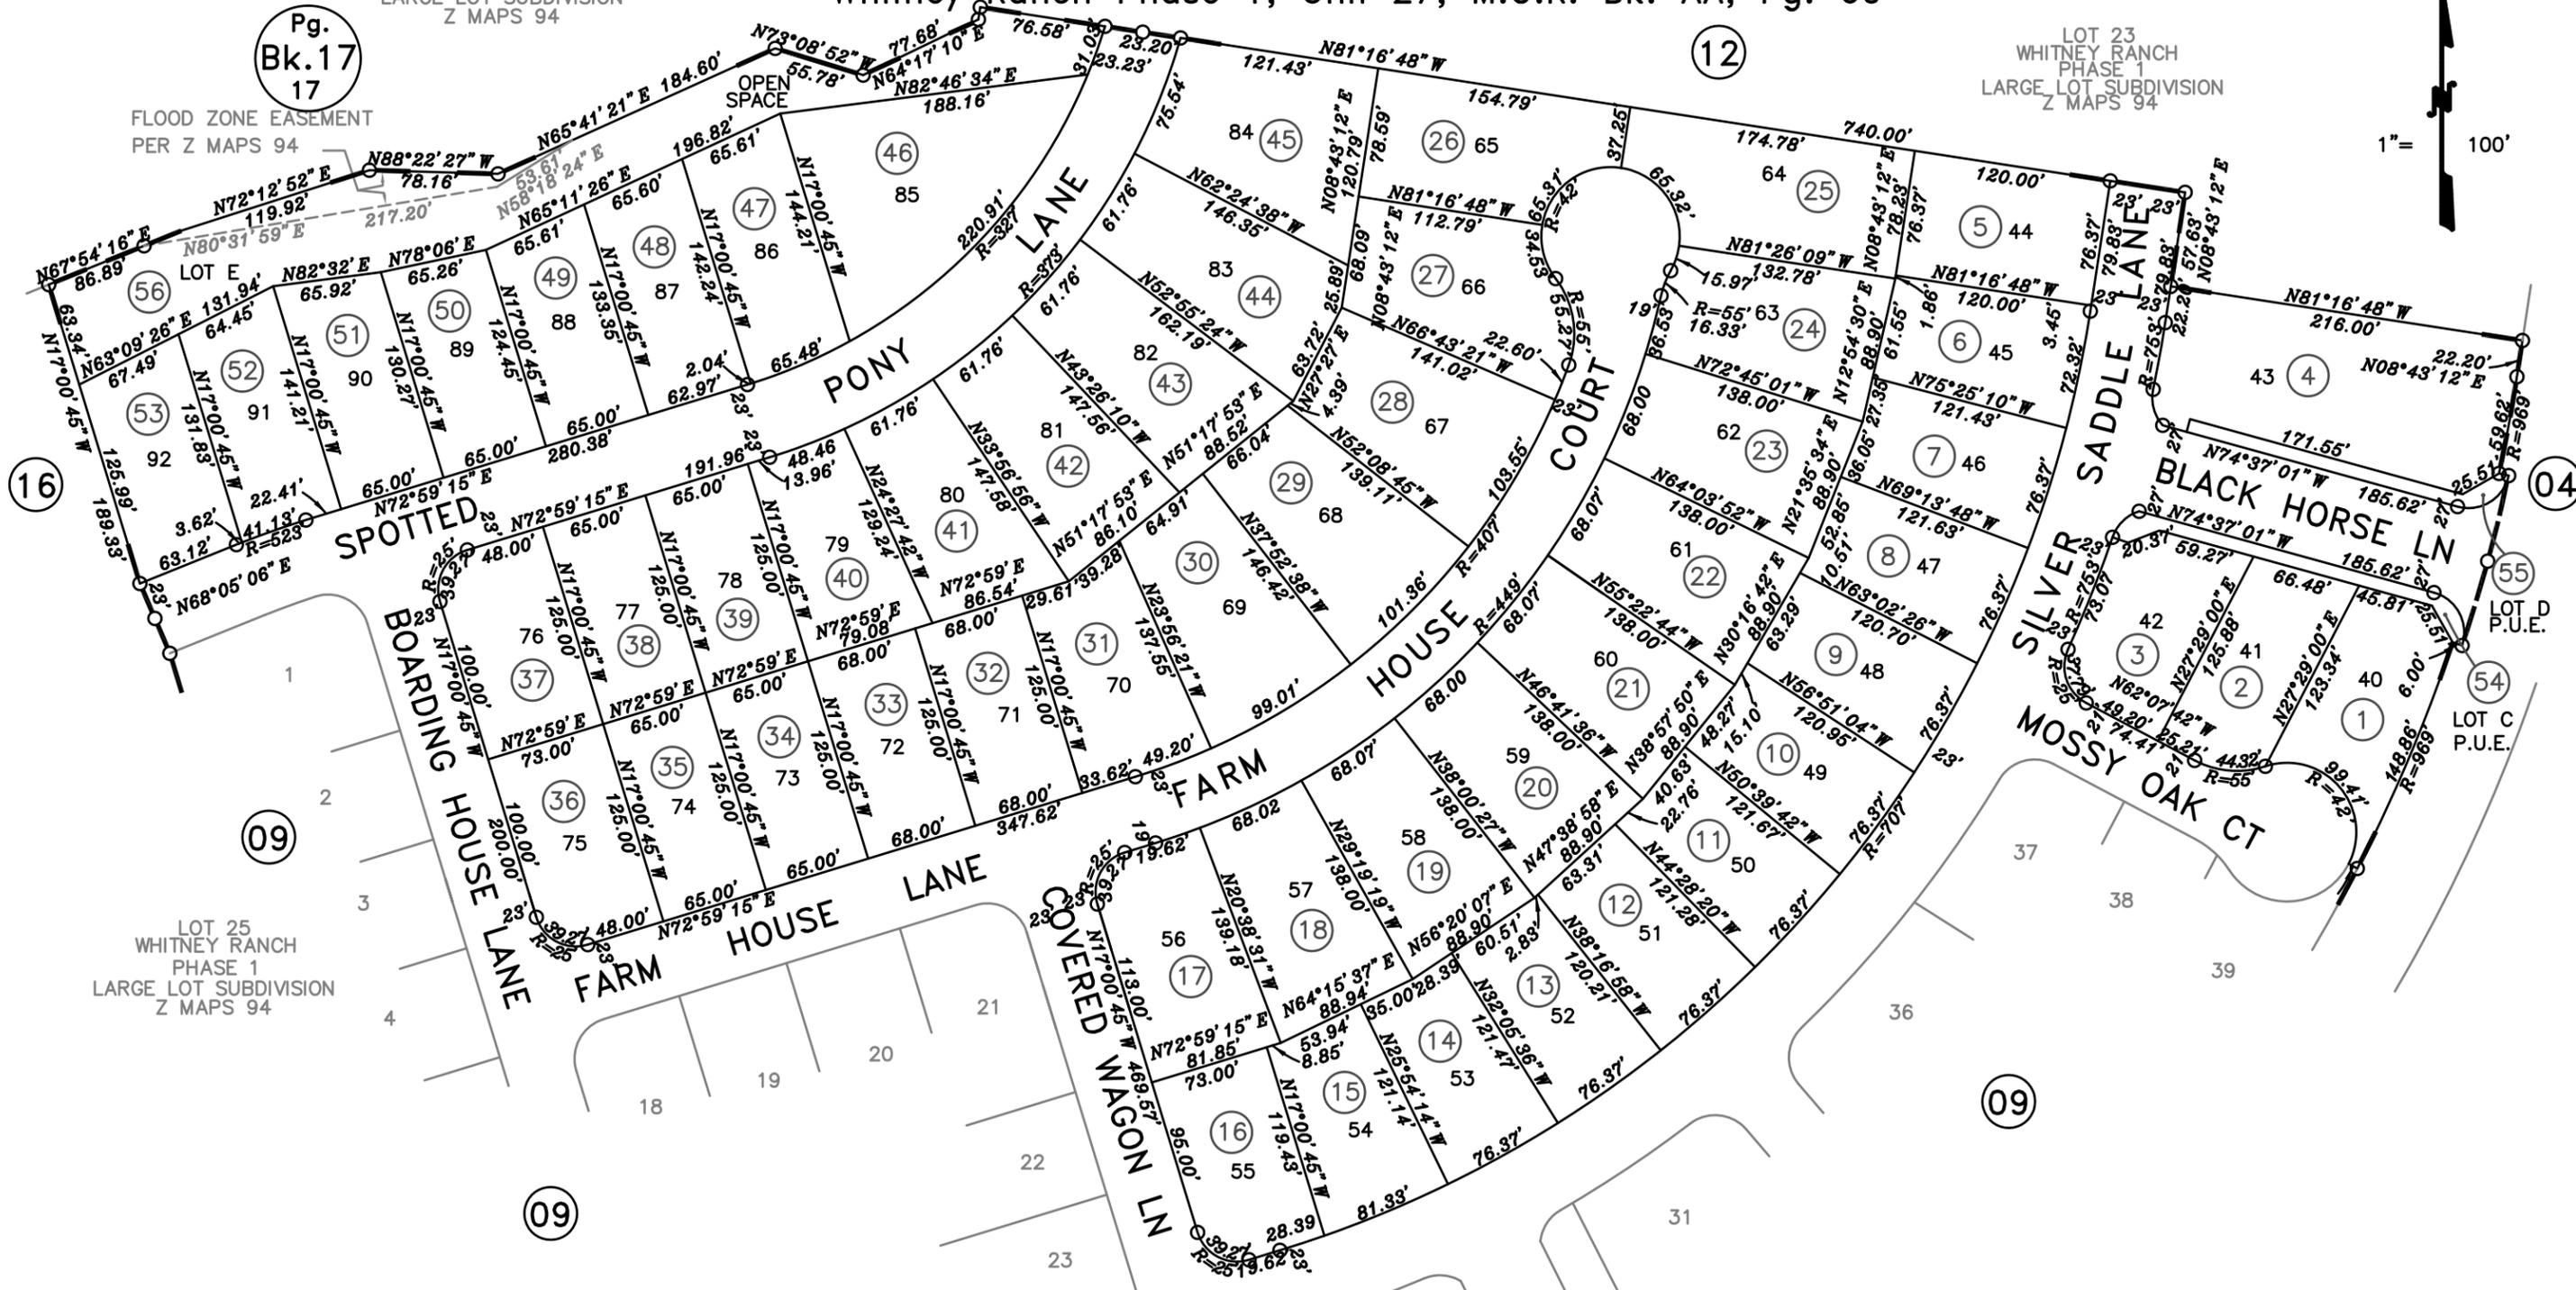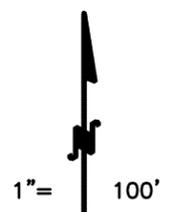

01-20-2006 RNP/JAC  
 Formerly Por. 017-176-005-000

NOTE  
 All distances on curved lines are arc length measurements.

NOTE  
 This map was prepared for assessment purposes only, and is not intended to illustrate legal building sites or establish precedence over local ordinances. Official information concerning size or use of any parcel should be obtained from recorded documents and local governing agencies.

Assessor's Map Bk.489Pg.10  
 County of Placer, Calif.

NOTE  
 Assessor's Block Numbers Shown in Ellipses.  
 Assessor's Parcel Numbers Shown in Circles.