
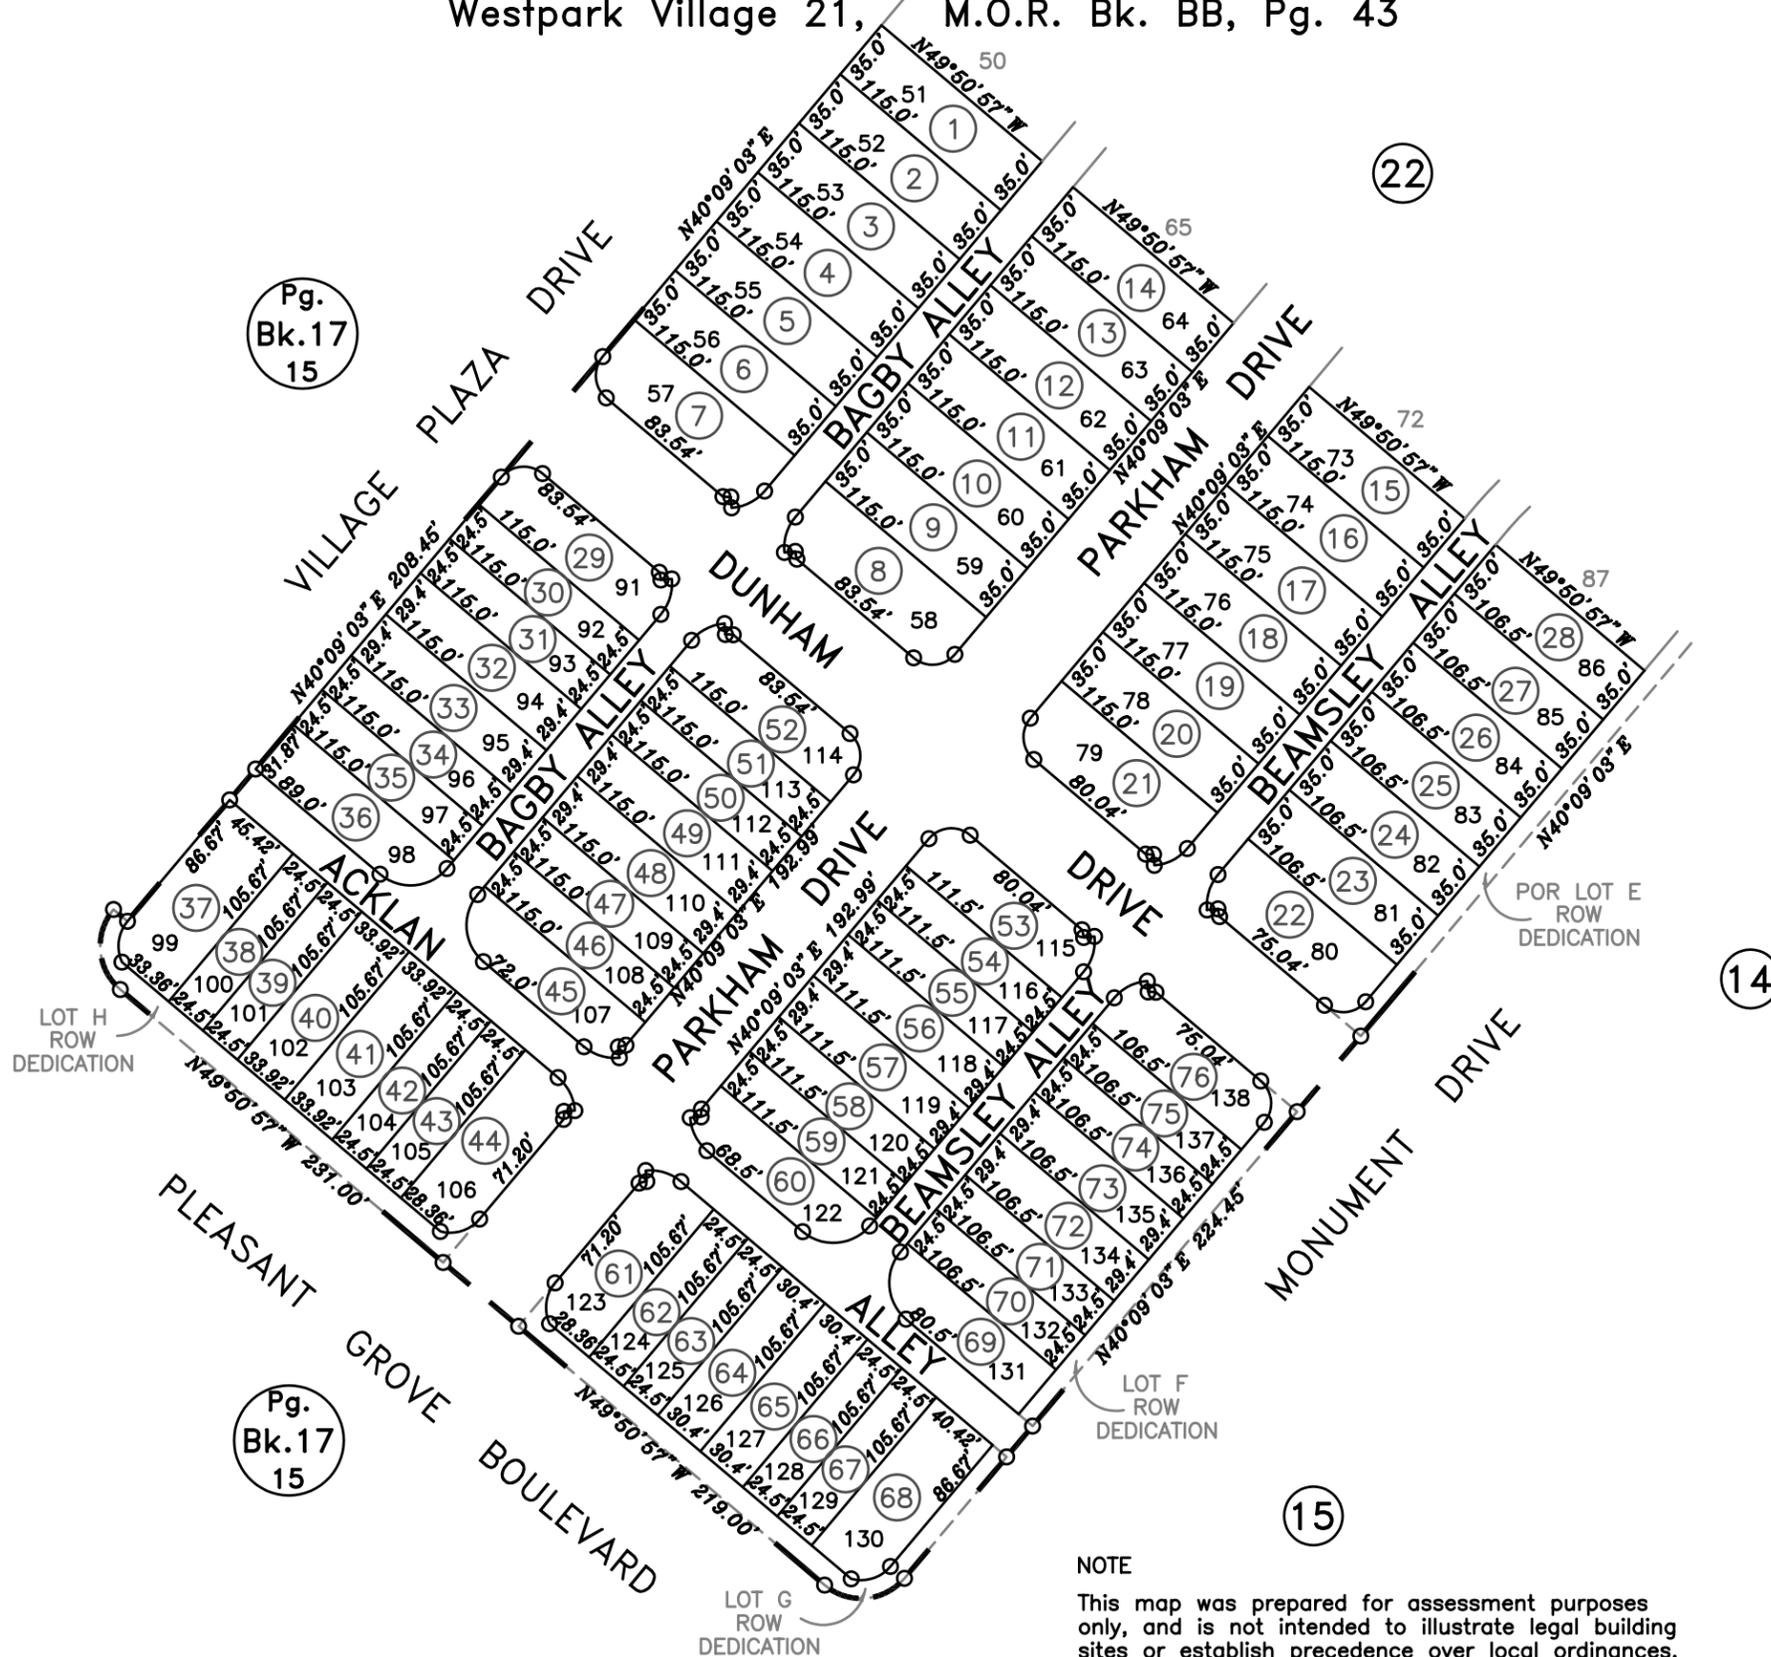


POR. SEC. 25, T.11N., R.5E., M.D.B.&M.  
 Westpark Phase 1, Large Lot Subd., M.O.R. Bk. AA, Pg. 4  
 Westpark Village 21, M.O.R. Bk. BB, Pg. 43

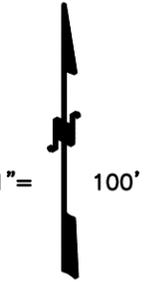

Pg.  
Bk.17  
15

Pg.  
Bk.17  
15

14

15

22

NOTE  
All distances on curved lines are chord measurements.

NOTE  
This map was prepared for assessment purposes only, and is not intended to illustrate legal building sites or establish precedence over local ordinances. Official information concerning size or use of any parcel should be obtained from recorded documents and local governing agencies.

Assessor's Map Bk.490Pg.23  
County of Placer, Calif.

NOTE  
Assessor's Block Numbers Shown in Ellipses.  
Assessor's Parcel Numbers Shown in Circles.