

CORNER RECORD


Document Number 20090001

City of _____ County of PLACER, California

Brief Legal Description LOTS 79 & 80, MARTIS CAMP UNIT No. 1
PER BOOK BB, PG. 17, SEE SHEET 47 OF 56.

CORNER TYPE

COORDINATES(Optional)

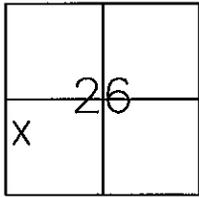

S26 Government Corner Control
 T17N Meander Property
 R16E Rancho Other

N. _____
 E. _____
 Zone _____ NAD27 NAD83
 NAD83 Epoch _____
 Elev. _____
 Vert.Datu: NGVD29 NADV88
 Meas.Units: Metric Imperial

Date of Survey DEC. 1, 2008

APN: 106-050-012 & 106-060-010

Corner - Left as found Found and tagged Established Reestablished Rebuilt

Identification and type of corner found: Evidence used to identify or procedure used to establish or reestablish the corner:
REESTABLISHED PROPERTY CORNERS USING FOUND MONUMENTS AND RECORD INFORMATION PER BB MAPS 17, AS SHOWN ON REVERSE.

A description of the physical condition of the monument as found and as set or reset:
SET A 5/8" REBAR AND PLASTIC CAP "LS 6459" AT THE PROPERTY CORNER(S) SHOWN. FOUND ALL OTHER MONUMENTS AS SHOWN ON REVERSE IN GOOD CONDITION.

SURVEYOR'S STATEMENT

This Corner Record was prepared by me or under my direction in conformance with the Land Surveyor's Act on DEC. 2, 2008

Signed Stanley W. Ziebarth P.L.S. or R.C.E. No. 6459



COUNTY SURVEYOR'S STATEMENT


This Corner Record was received _____ and examined _____

and filed APRIL 14, 2009

Signed Charles B. Grant P.L.S. or R.C.E. No.: 6158
LICENSE EXPIRES 3-31-10

Title COUNTY SURVEYOR


County Surveyor's Comment _____

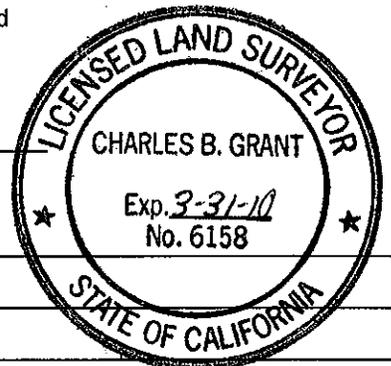

BOOK 13 CORNER RECORDS, PAGE 27



1"=120'

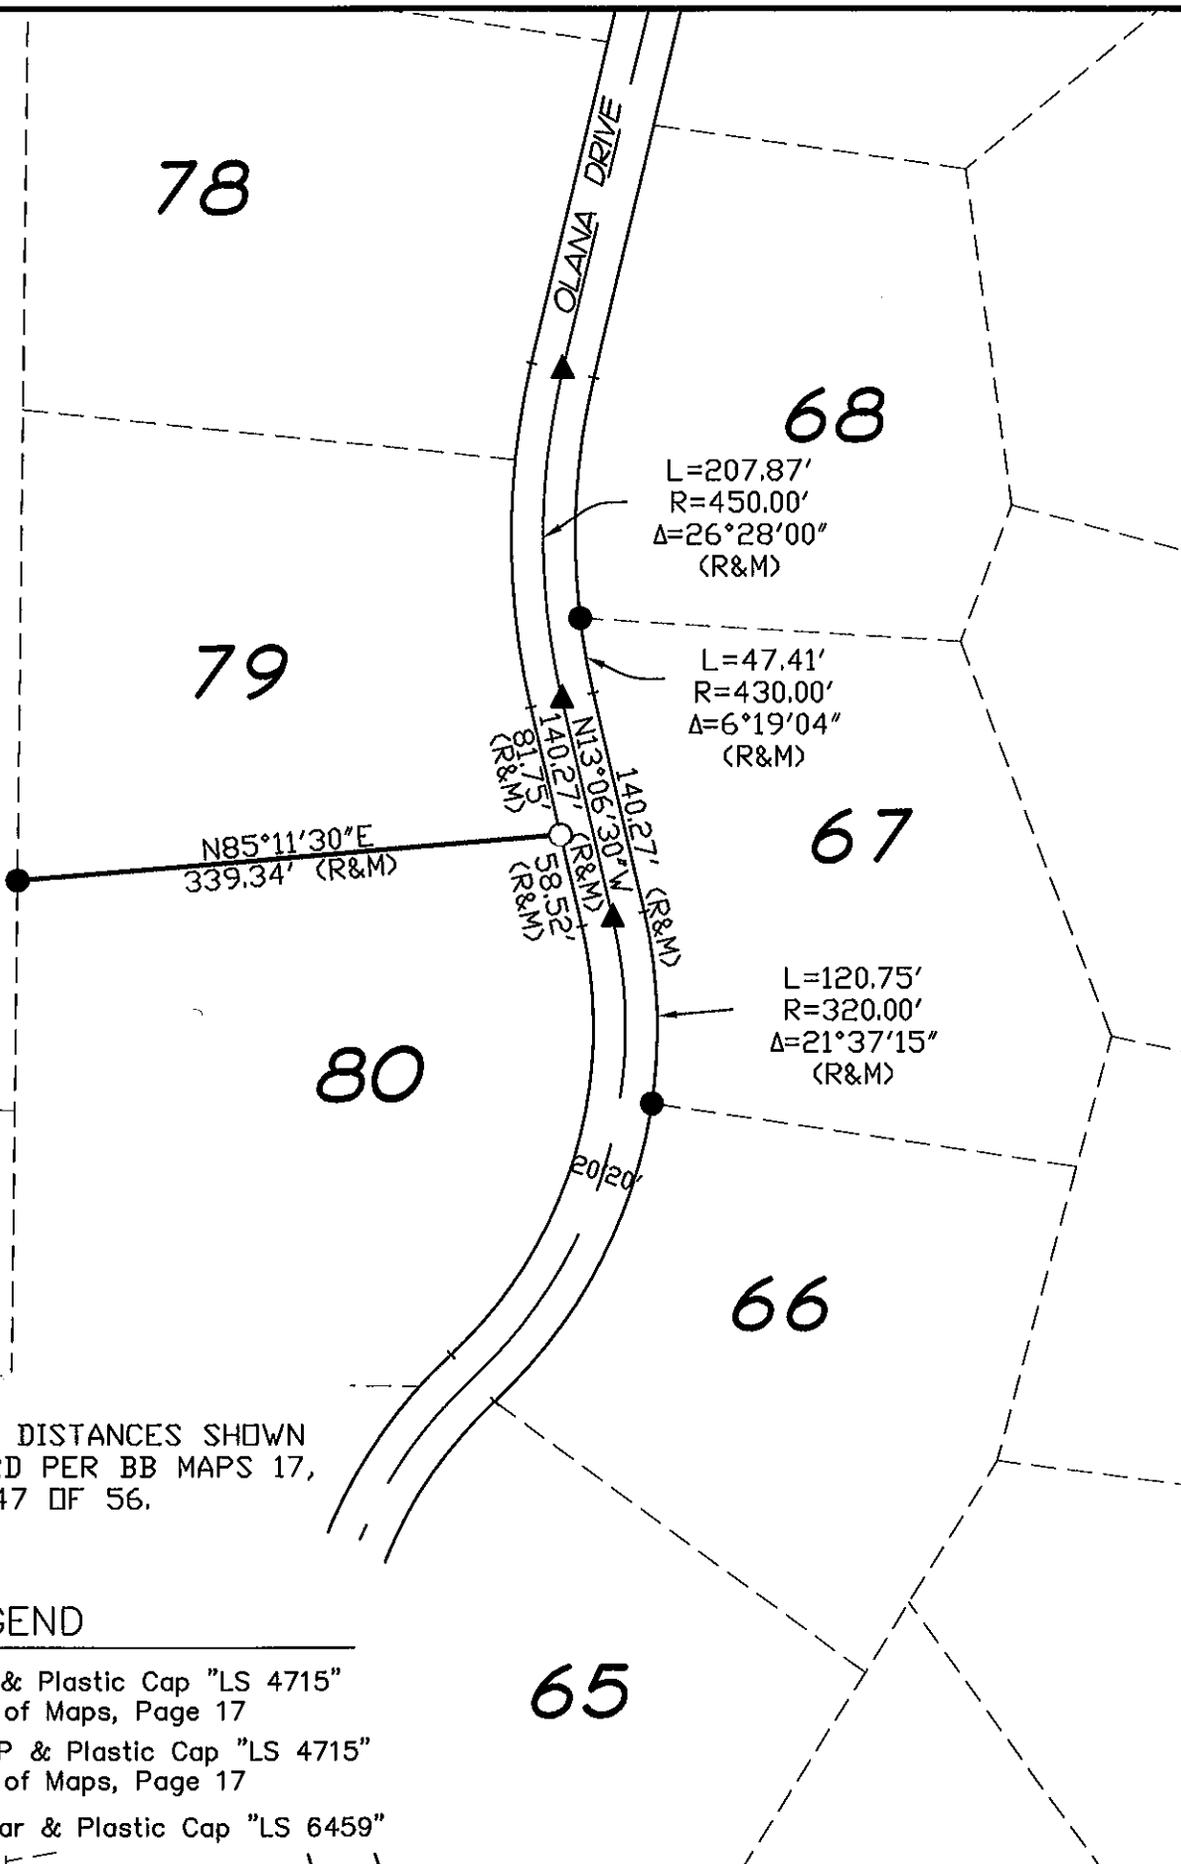

NOTE:
 ALL BEARINGS AND DISTANCES SHOWN
 HEREDON ARE RECORD PER BB MAPS 17,
 DRPC. SEE SHEET 47 OF 56.

LEGEND

- ~ FOUND Rebar & Plastic Cap "LS 4715"
per Book BB of Maps, Page 17
- ▲ ~ FOUND 3/4" IP & Plastic Cap "LS 4715"
per Book BB of Maps, Page 17
- ~ SET 5/8" Rebar & Plastic Cap "LS 6459"