


CORNER RECORDER

Document Number 20120058

City of _____ County of PLACER, California

Brief Legal Description LOT 7A, BLOCK 12, LAKE FOREST ON LAKE TAHOE SUBDIVISION, D/MAPS/32 O.R.P.C.

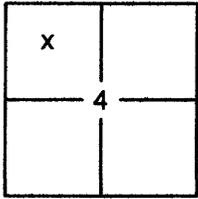

SEC. 4
T. 15 N.
R. 17 E.
M.D.B. & M.

CORNER TYPE

Government Corner Control
 Meander Property
 Rancho Other
 Date of Survey 9/20/2012

COORDINATES (OPTIONAL)

N. _____
 E. _____
 Zone _____ Datum _____
 Elev. _____
 Vert. Datum: NGVD29 NAVD88
 Meas. Units: Metric Imperial

CORNER- Left as Found Found and Tagged Established Reestablished Rebuilt

Identification and type of corner found: Evidence used to identify or procedure used to establish or reestablish the corner:

USED RECORD DIMENSIONS PER D/MAPS/32 O.R.P.C., FOUND MONUMENTS PER 3/CR/184 AND FOUND MONUMENTS IN RECORD POSITION, NOT OF RECORD, TO REESTABLISH THE MISSING CORNER OF LOT 7A, BLOCK 12, AS SHOWN ON THE ACCOMPANYING PLAT.

A description of the physical condition of the monument as found and as set or reset:


- SET 5/8" REBAR WITH YELLOW PLASTIC CAP LS-7429
- FOUND MONUMENT AS SHOWN ON PLAT

SURVEYOR'S STATEMENT

This Corner Record was prepared by me or under my direction in conformance with the

Land Surveyors Act on September 20, 2012

Signed Matthew S. Webb P.L.S. or R.C.E. No. 7429

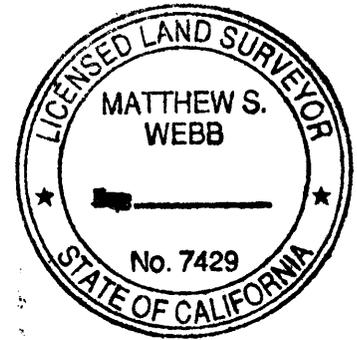

COUNTY SURVEYOR'S STATEMENT

This Corner Record was received _____

and examined and filed November 21, 2012

Signed Leslie Amsberry P.L.S. or R.C.E. No. 6584

Title DEPUTY COUNTY SURVEYOR





COUNTY SURVEYOR'S COMMENT:

BOOK 15 CORNER RECORDS PAGE 61

PLAT OF SURVEY

LOT 7A, BLOCK 12, LAKE FOREST OF LAKE TAHOE SUBDIVISION, BOOK D OF MAPS AT PAGE 32, OFFICIAL RECORDS PLACER COUNTY, CALIFORNIA. A PORTION OF SECTION 4, TOWNSHIP 15 N., RANGE 17 E., M.D.B. & M.

SCALE 1" = 40' DATE OF SURVEY 9/20/2012

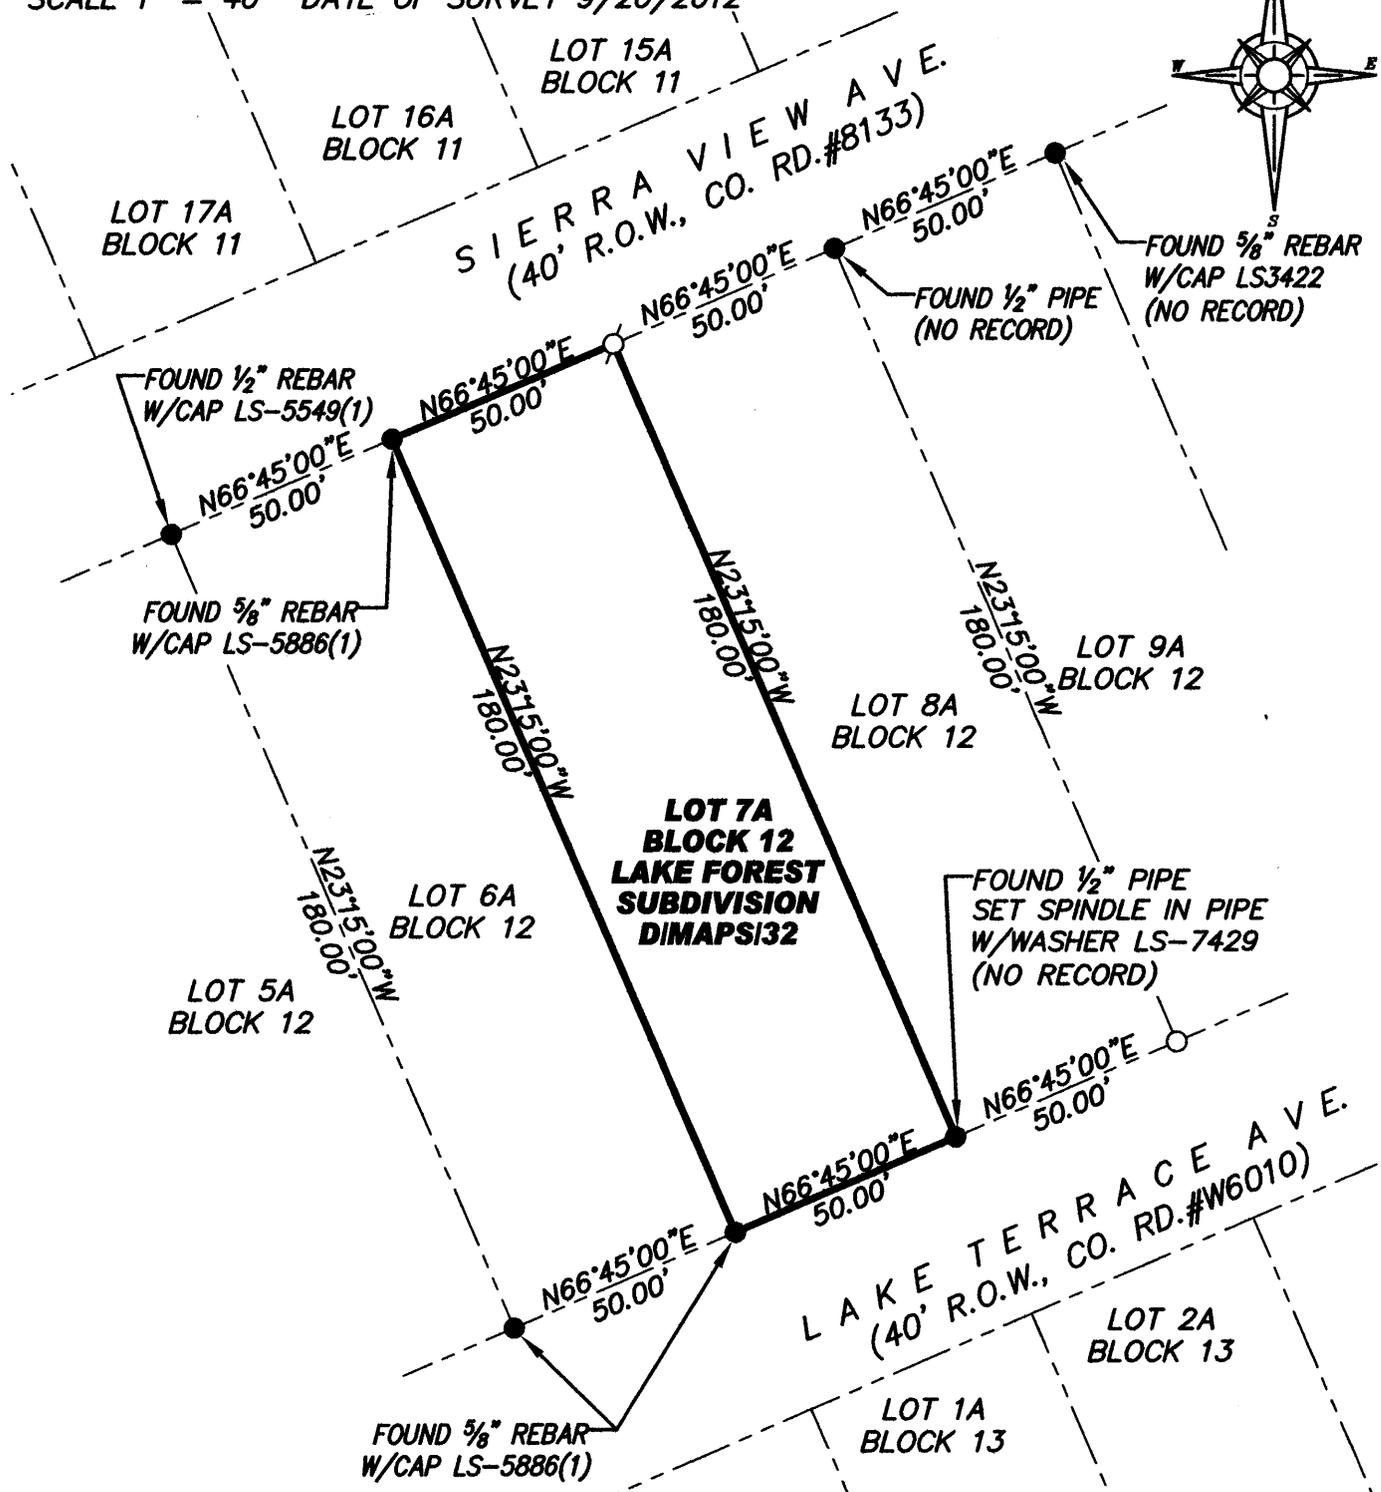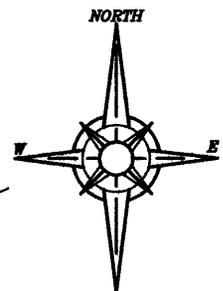

BH 15 CORNER RECORDS, PG 61

- FOUND MONUMENT AS SHOWN HEREON
- DIMENSION POINT (NOTHING FOUND OR SET)
- SET 5/8" REBAR WITH YELLOW PLASTIC CAP L.S. 7429
- (1) PER 3/CR/184

J/N 2097.00