


CORNER RECORD

COUNTY OF PLACER, CALIFORNIA

City of UNINCORPORATED AREA

Document Number 20150055

Brief Legal Description LOT 14 Block "G" ICE LAKES UNIT #2
BOOK "G" OF MAPS AT PAGE 1 P.C.O.R.

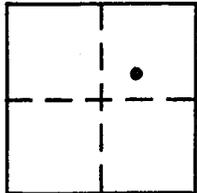

SEC. 27
T. 17 N.
R. 14 E.
M.D.M.

CORNER TYPE

Government Corner Control
Meander Property
Rancho Other
Date of Survey 4/28/15

COORDINATES
(Optional)

N. _____
E. _____
Zone _____ Datum _____
Elev. _____

Corner — Left as found Found and tagged Established Reestablished Rebuilt

Identification and type of corner found: Evidence used to identify or procedure used to establish or reestablish corner:

- = FOUND 3/4" IRON PIPE w/ PLASTIC PLUG STAMPED L.S. 5549 PER 5/CR/9
- = FOUND 3/4" IRON PIPE w/ PLASTIC PLUG STAMPED L.S. 5549 PER 2/CR/137
- = FOUND 5/8" REBAR w/ PLASTIC CAP STAMPED L.S. 7429 PER 11/CR/22

A description of the physical condition of the monument as found and as set or reset:

○ = SET BATHY MONUMENT (T-BAR) w/ NAIL & TAG STAMPED P.L.S. 8628

JN: 15021

SURVEYOR'S STATEMENT

This Corner Record was prepared by me or under my direction in conformance with the Land

Surveyors' Act on MAY 26, 20 15.

Signed J Kurt Margraf (L.S.) or R.C.E. Number 8628



COUNTY SURVEYOR'S STATEMENT

This Corner Record was received _____ 20 _____ and examined

and filed September 8 20 15.


Signed Leslie Ambery Title County Surveyor



County Surveyor's Comment _____

BOOK 18 CORNER RECORDS PAGE 31

NOTE: THE BEARINGS AND DISTANCES SHOWN ARE RECORD PER "G"/MAPS/1 P.C.D.R.
 NO MATERIAL DISCREPANCIES WITH RECORD INFORMATION WERE FOUND.

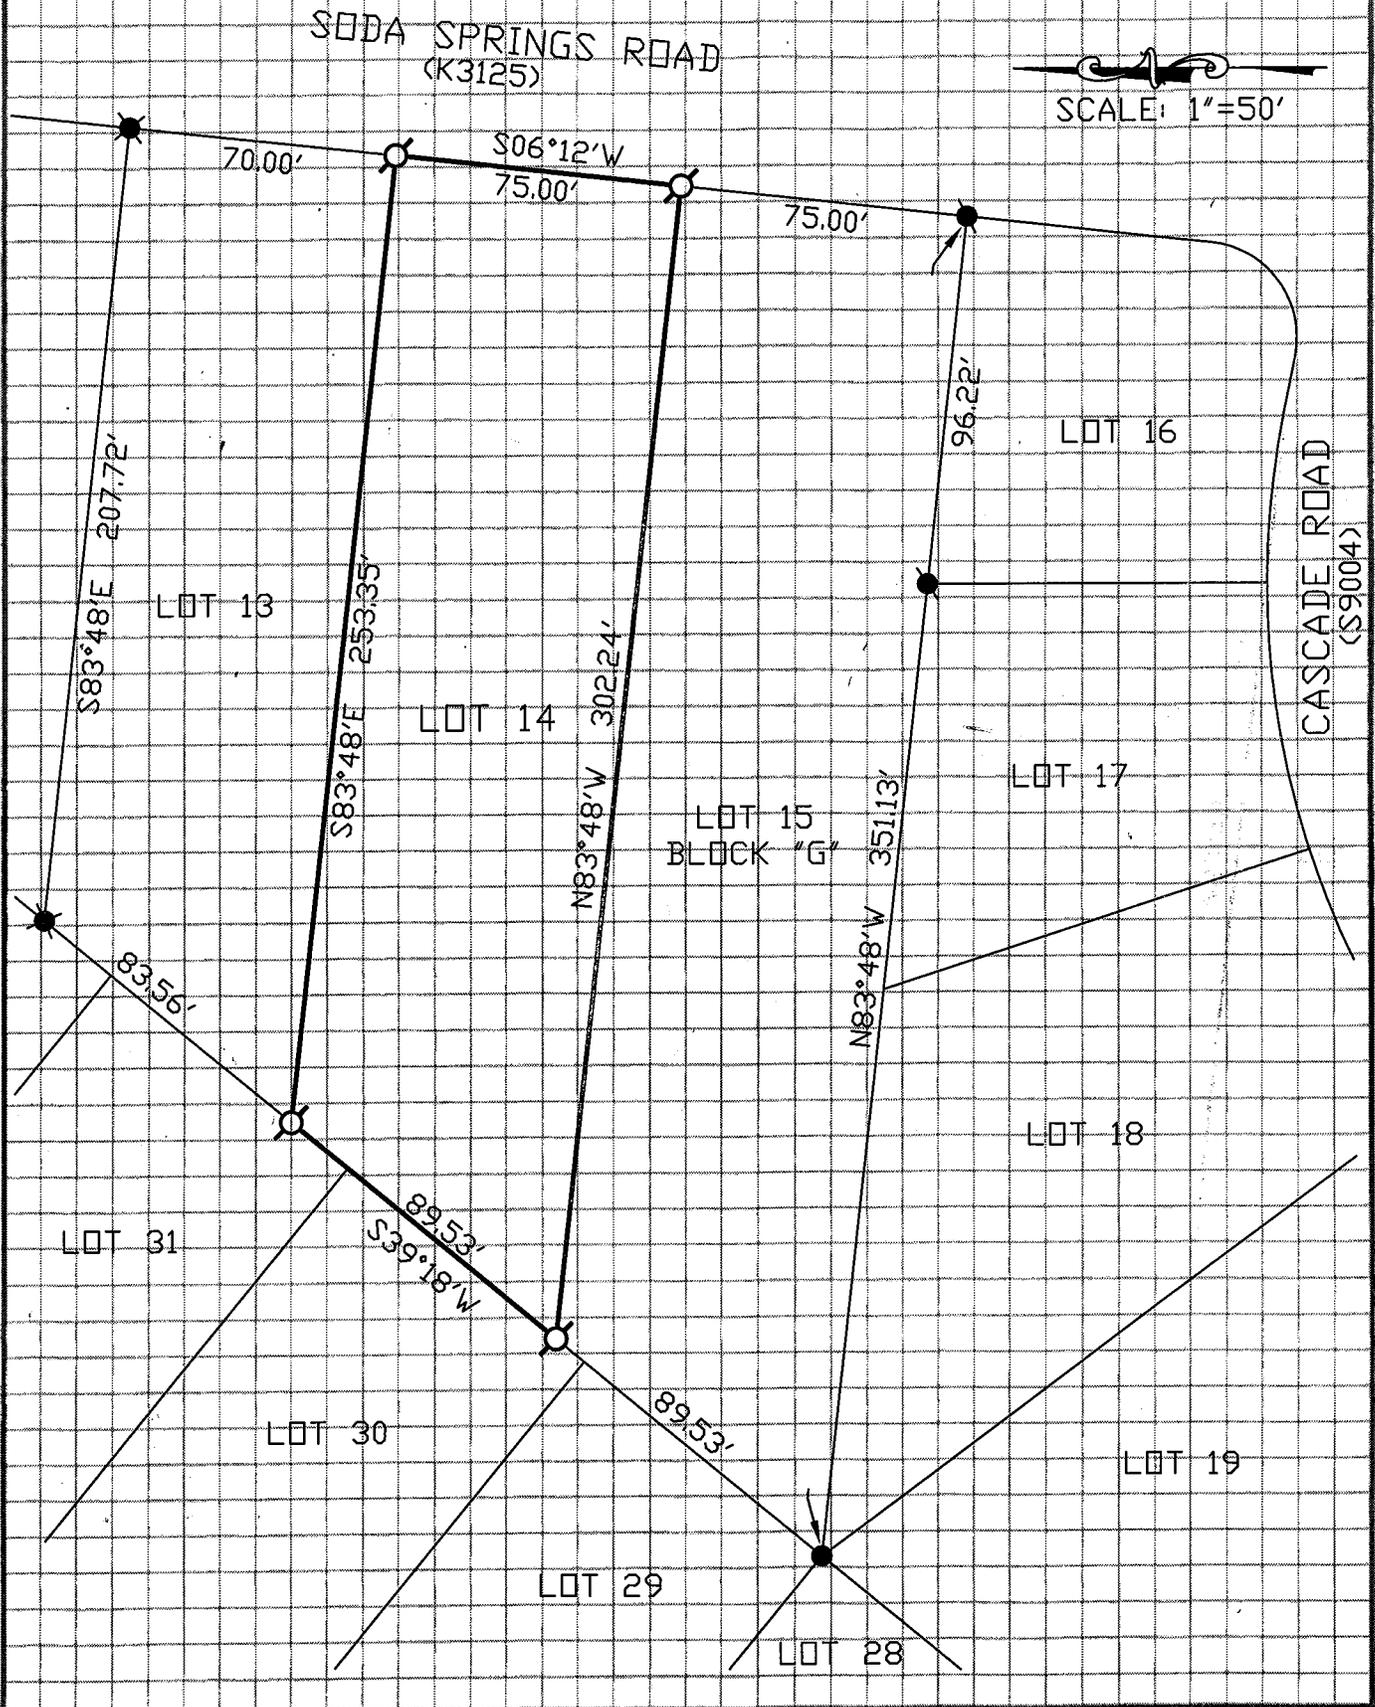

BOOK 18 CORNER RECORDS PAGE 31