


CORNER RECORD

Document Number 20150014

City of UNINCORPORATED

County of PLACER, California

Brief Legal Description LOT 86, NORTHSTAR UNIT #2, J/MAPS/54

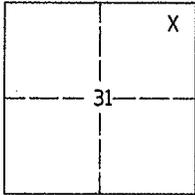

CORNER TYPE		COORDINATES	
Government Corner	<input type="checkbox"/>	Control	<input type="checkbox"/>
Meander	<input type="checkbox"/>	Property	<input checked="" type="checkbox"/>
Rancho	<input type="checkbox"/>	Other	<input type="checkbox"/>
		(Optional)	
		N.	_____
		E.	_____
		Zone	Datum _____
		Elev.	_____

SECTION 31, T17N, R17E, MDB&M Date of Survey JANUARY 22, 2014

Corner - Left as found Found and tagged Established Reestablished Rebuilt

Identification and type of corner found: Evidence used to identify or procedure used to establish or reestablish the corner:

● FOUND MONUMENTS OF RECORD AS SHOWN ON PAGE 2

USED NEAREST FOUND MONUMENTS TO REESTABLISH PROPERTY CORNERS AS SHOWN HEREON.

FOUND MONUMENTS IN GOOD CONDITION EXCEPT AS NOTED.

A description of the physical condition of the monument as found and as set or reset:


○ SET 5/8" REBAR WITH ORANGE PLASTIC CAP PLS 9186

SURVEYOR'S STATEMENT

This Corner Record was prepared by me in conformance with

the Land Surveyors' Act on MARCH 25 2015

Signed _____ L.S. 9186

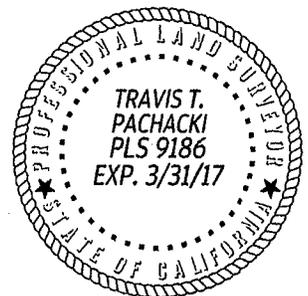

COUNTY SURVEYOR'S STATEMENT

This Corner Record was received _____ and examined

and filed April 29, 2015 20____.

Signed [Signature] PLS 6584 Title County Surveyor

County Surveyor's Comment: _____




BOOK 18 CORNER RECORDS PAGE 6

NOTES:

BEARINGS AND DISTANCES ARE RECORD PER NORTHSTAR UNIT #2 J/MAPS/54

MONUMENT KEYNOTES:

- ① FOUND 1/2" REBAR W/WIRE & TAG LS 3383 PER J/MAPS/54
- ② FOUND 3/4" REBAR PER J/MAPS/54
- ③ SET 5/8" REBAR W/ORANGE PLASTIC CAP PLS 9186

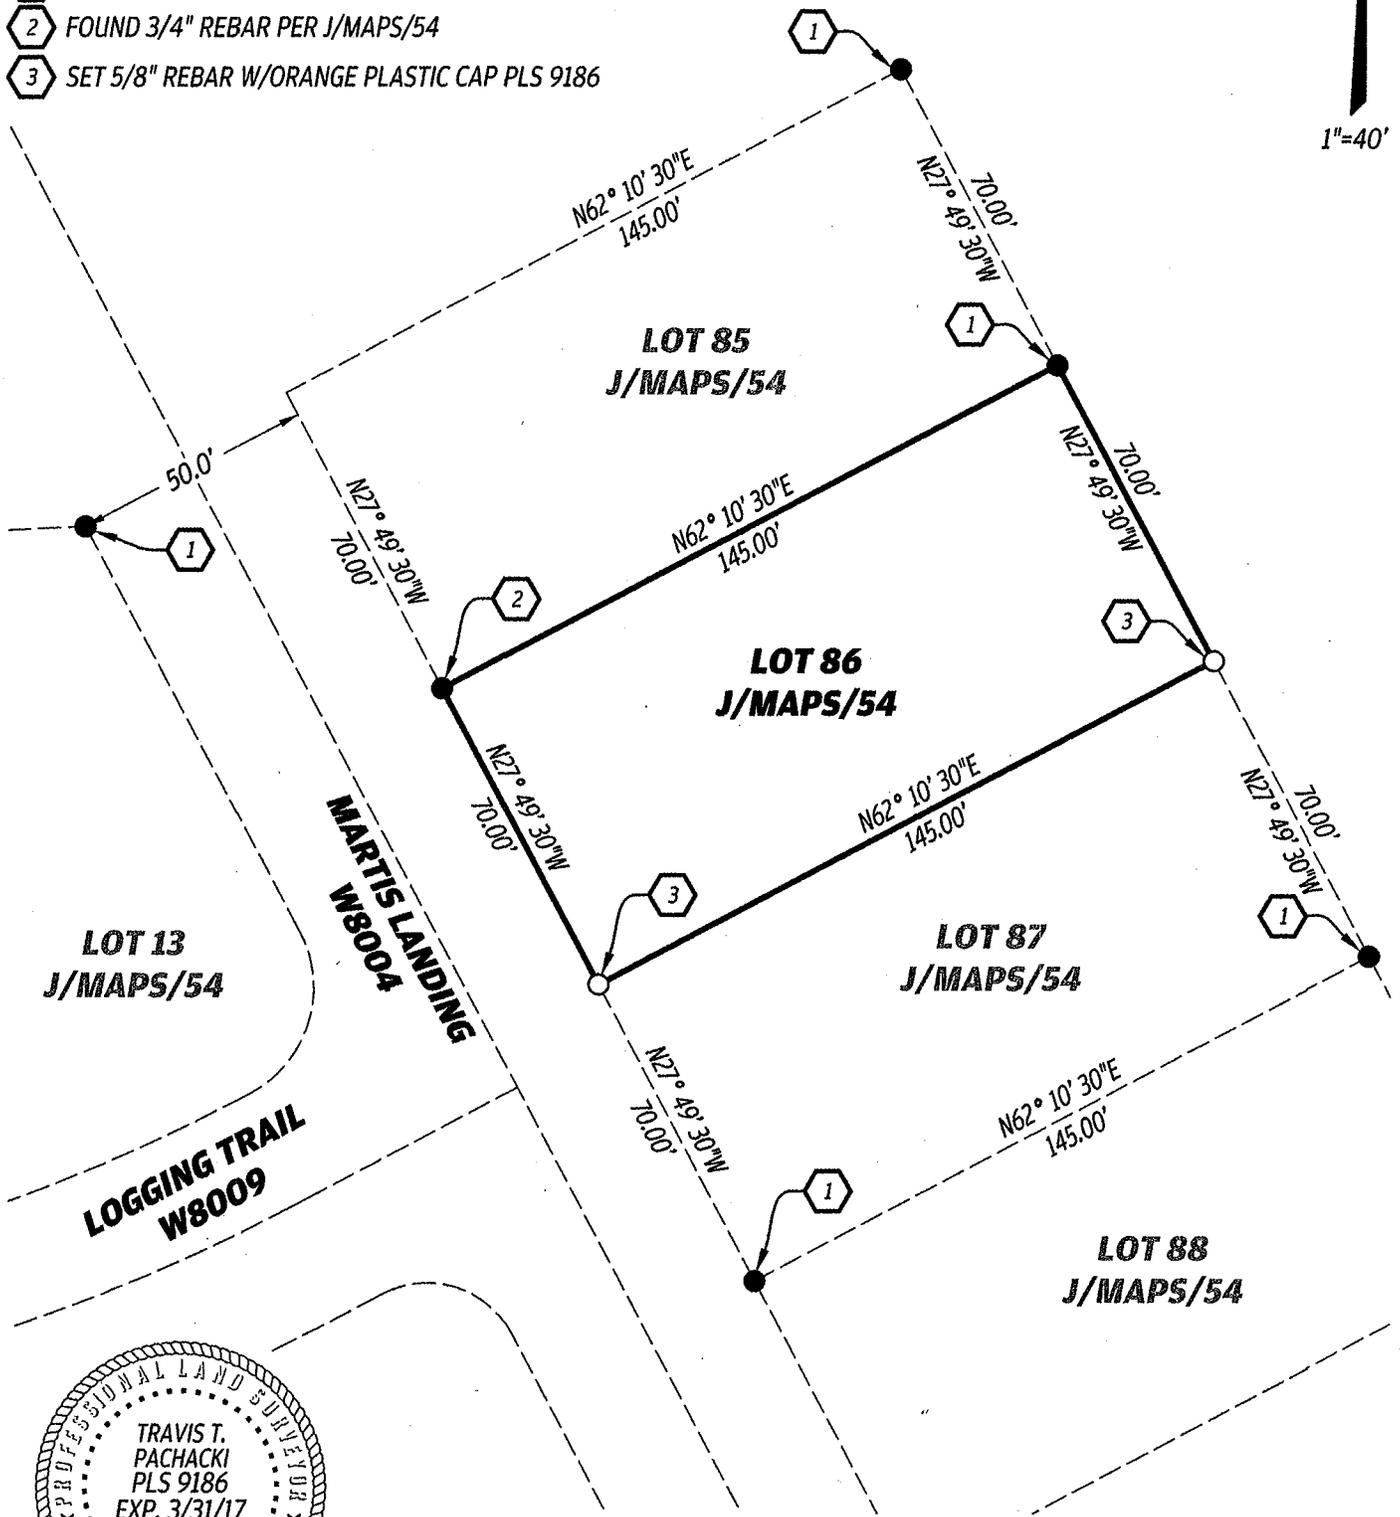

BOOK 18 CORNER RECORDS PAGE 6

