

### CORNER RECORD

COUNTY OF PLACER T. 11 N. R. 7 E. M. D. MERIDIAN CALIFORNIA

CORNER TYPE: GOV'T. CORNER  MEANDER  RANCHO  CONTROL  OTHER

CORNER IDENTIFICATION — DATE OF VISIT AUGUST 24 1979



## THE NW CORNER OF SEC. 13


CORNER — LEFT AS FOUND  FOUND AND TAGGED  REESTABLISHED OBLITERATED CORNER  REBUILT

PHYSICAL DESCRIPTION OF CORNER FOUND, EVIDENCE AND METHOD USED TO IDENTIFY OR REESTABLISH  
FOUND 1 1/2" CAPPED IRON PIPE MARKED FOR SEC. COR. IN DITCH ALONGSIDE HORSESHOE BAR RD. MONUMENT TIED OUT DURING SURVEYS RECORDED IN BOOK 13 OF PARCEL MAPS, PAGES 89 AND 111, P.C.R. MONUMENT SUBSEQUENTLY DESTROYED. RE-ESTABLISHED LOCATION FROM REMAINING SURVEY CONTROL IN AREA.

PHYSICAL DESCRIPTION OF MONUMENTS REBUILT OR PERPETUATED  
SET 2" DIA. BRASS CAP, MARKED FOR SEC. COR., IN 1 1/2" I.D. I. PIPE.  
SET 2" DIA. BRASS CAP, MARKED AS REFERENCE MONUMENT, IN 1 1/2" I.D. I. PIPE, 10.00 FEET EAST OF SEC. COR.  
SET 3/4" DIA. REBAR TAGGED "RCE 21478" 10.00 FEET WEST OF SEC. COR.

CALIFORNIA COORDINATE SYSTEM ORDER: FIRST  SECOND  THIRD   
STATIONS USED: NGS (USC & GS)  STATE  COUNTY  OTHER  STATION \_\_\_\_\_ STATION \_\_\_\_\_  
ZONE \_\_\_\_\_ ELEVATION \_\_\_\_\_ NORTHINGS (Y) \_\_\_\_\_ EASTINGS (X) \_\_\_\_\_

SKETCH: (Include reference tie or witness points, remarks and topo of area)

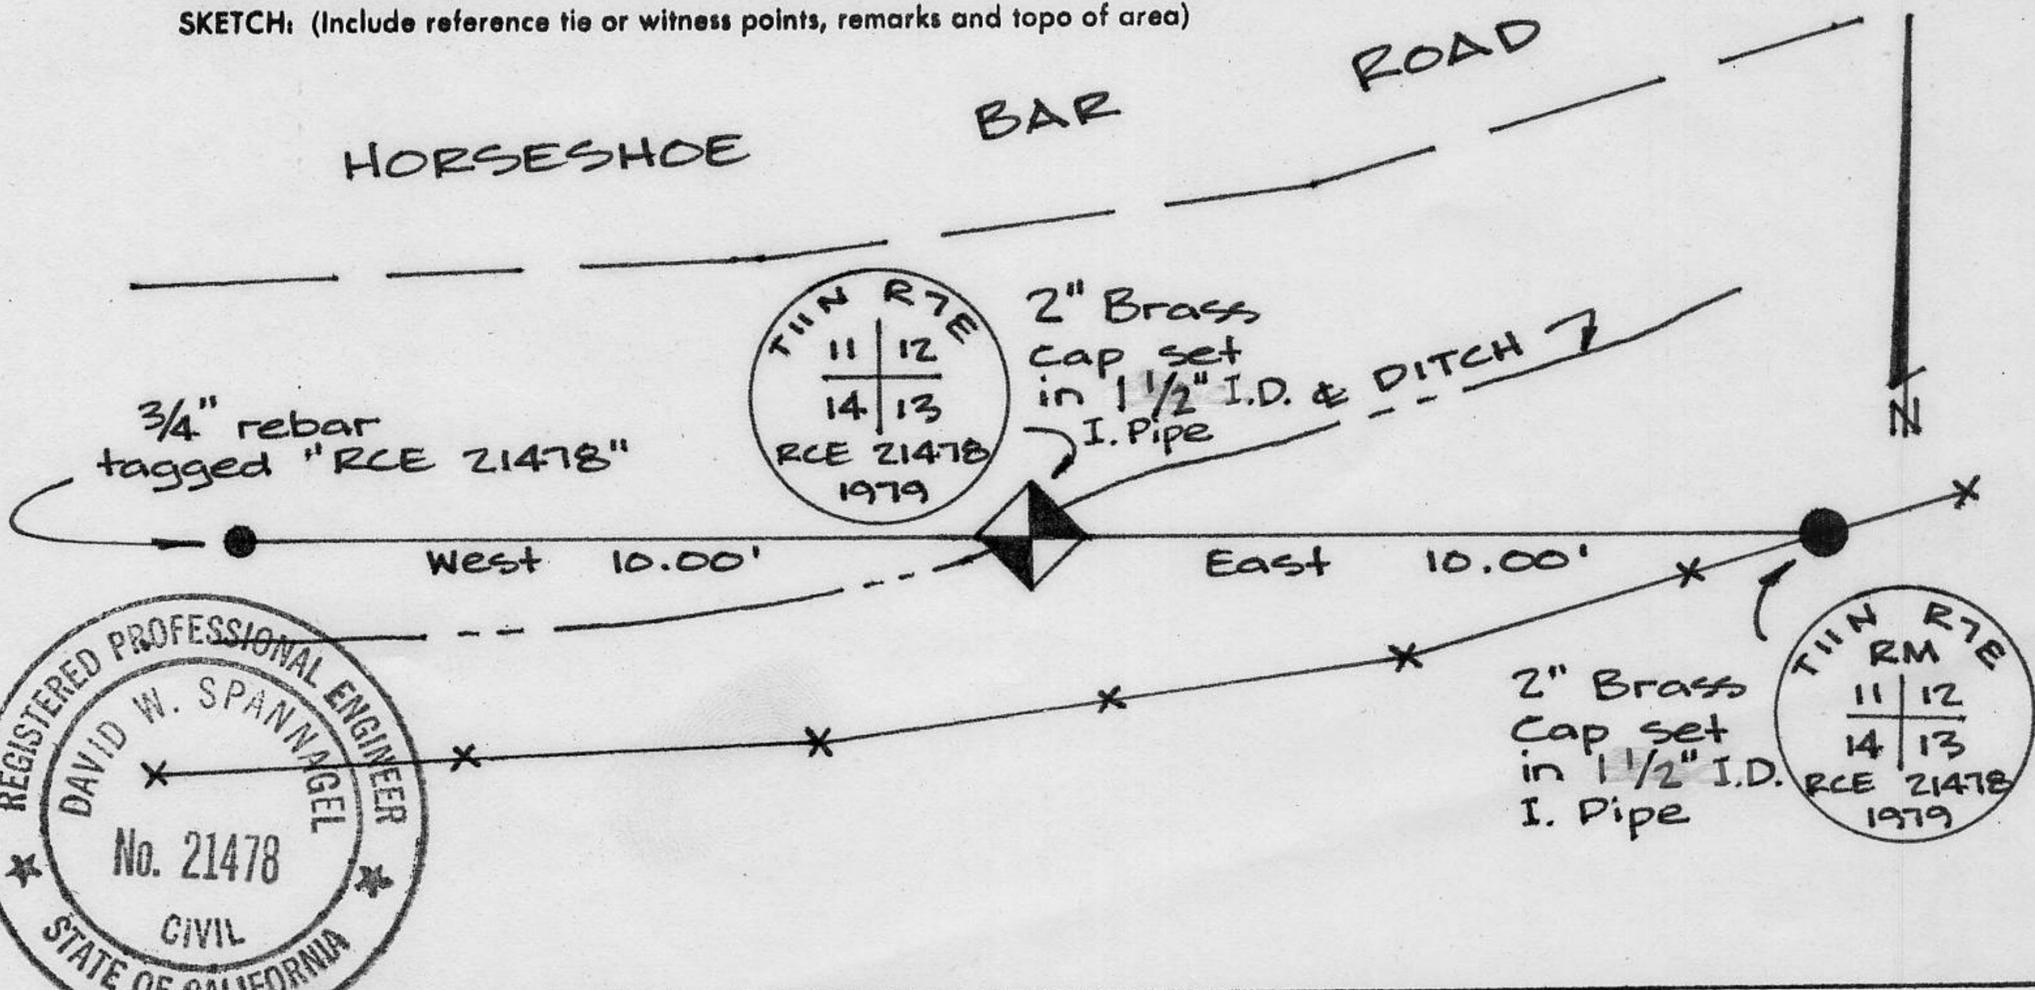

Book 13 Parcel Records Page 58



**SURVEYOR'S CERTIFICATE**  
THIS CORNER RECORD WAS PREPARED BY ME OR UNDER MY DIRECTION IN CONFORMANCE WITH THE LAND SURVEYORS ACT ON 19 OCTOBER 1979.  
SIGNED: David W. Spannagel  
L.S. or R.C.E. No.: RCE 21478

SEAL

**COUNTY SURVEYOR'S CERTIFICATE**  
THE CORNER RECORD WAS RECEIVED Oct 26 1979  
AND EXAMINED AND FILED Oct 29 1979.  
BY: John H. Kubers  
TITLE: DEPUTY COUNTY SURVEYOR

DOCUMENT No. \_\_\_\_\_  
STATEMENT ON BACK OF SHEET YES  NO