

**CORNER RECORD**

COUNTY OF PLACER T. 13N. R. 7E. MOUNT DIABLO MERIDIAN CALIFORNIA

CORNER TYPE: GOVT. CORNER  MEANDER  RANCHO  CONTROL  OTHER

CORNER IDENTIFICATION — DATE OF VISIT APRIL 19 78



T. 13N., R. 7E.

CORNER — LEFT AS FOUND  FOUND AND TAGGED  REESTABLISHED OBLITERATED CORNER  REBUILT

PHYSICAL DESCRIPTION OF CORNER FOUND; EVIDENCE AND METHOD USED TO IDENTIFY OR REESTABLISH

FOUND FENCE POST IN ROCK MOUND AT FENCE INTERSECTION.  
FOUND ORIG. BEARING TREE TO N.W., AS PER FIELD NOTES OF  
E.D. RICHARDSON, MADE IN 1855.

SEE SKETCH BELOW.


PHYSICAL DESCRIPTION OF MONUMENTS REBUILT OR PERPETUATED

FOUND NO EVIDENCE OF ORIG. POST.  
ACCEPTED ROCK MOUND AS TRUE COR. & IN SUBSTANTIAL  
AGREEMENT WITH BEARING TREES.  
PERPETUATED COR. BY SETTING 3" BRASS DISC IN CONCRETE  
CYLINDER POURED IN ROCK MOUND. DISC IS STAMPED



CALIFORNIA COORDINATE SYSTEM ORDER: FIRST  SECOND  THIRD   
 STATIONS USED: NGS (USC & GS)  STATE  COUNTY  OTHER  STATION \_\_\_\_\_ STATION \_\_\_\_\_  
 ZONE \_\_\_\_\_ ELEVATION \_\_\_\_\_ NORTHINGS (Y) \_\_\_\_\_ EASTINGS (X) \_\_\_\_\_

SKETCH: (Include reference tie or witness points, remarks and topo of area)

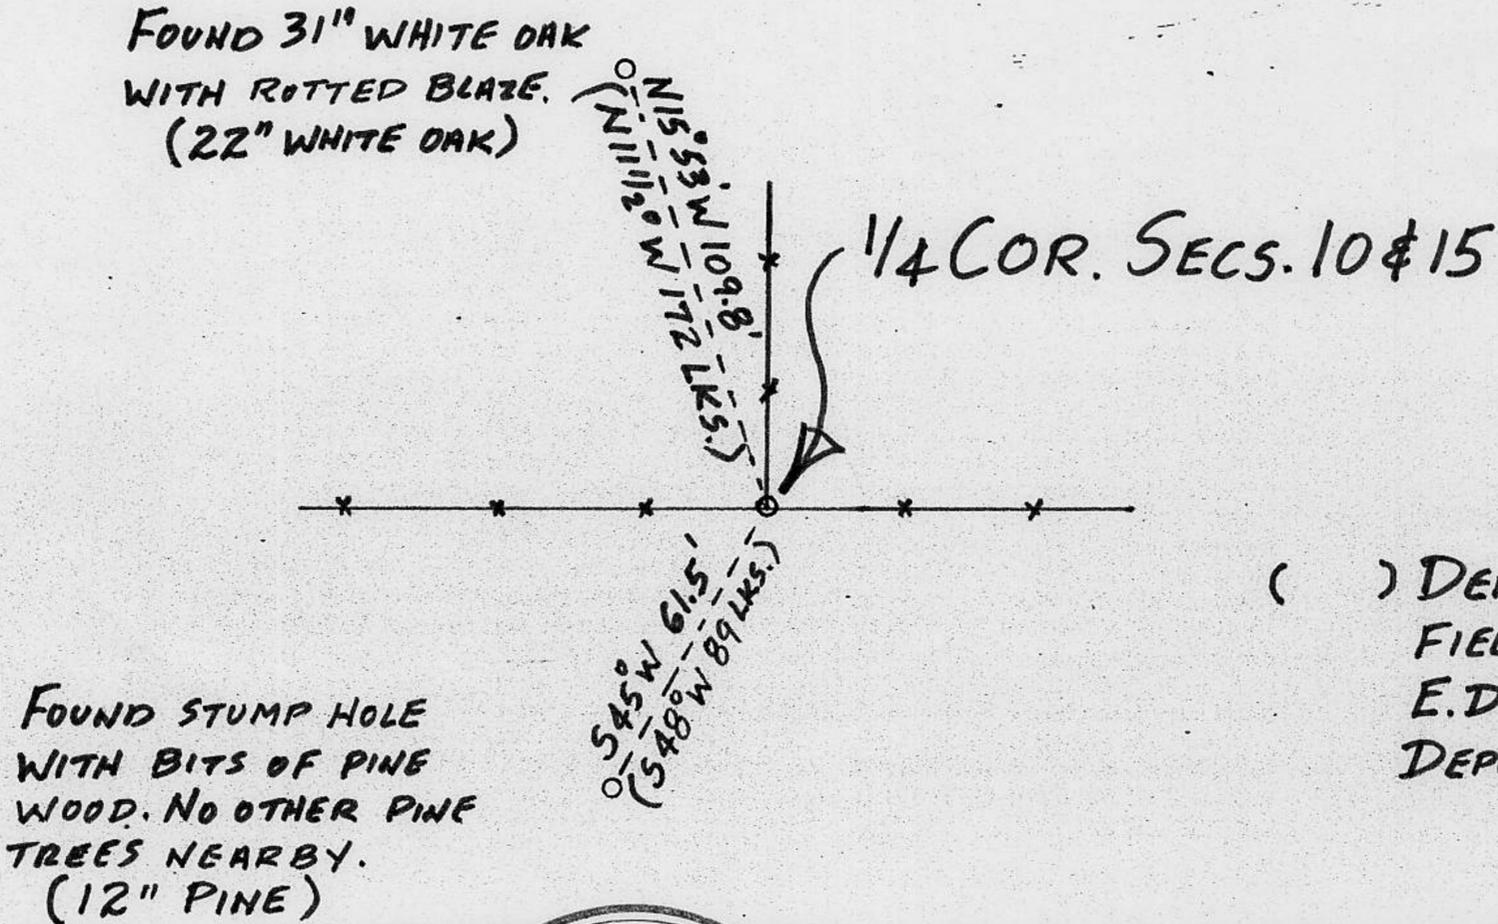

**SURVEYOR'S CERTIFICATE**

THIS CORNER RECORD WAS PREPARED BY ME OR UNDER MY DIRECTION IN CONFORMANCE WITH THE LAND SURVEYORS ACT ON APRIL 3,

SIGNED: [Signature]

L.S. or R.C.E. No.: L.S. # 2457



**COUNTY SURVEYOR'S CERTIFICATE**

THE CORNER RECORD WAS RECEIVED April 8, 1980 AND EXAMINED AND FILED April 24, 1980

BY: [Signature], L.S. 3798

TITLE: Deputy County Surveyor

DOCUMENT No. BOOK 1, PAGE 61

STATEMENT ON BACK OF SHEET

YES  NO