


(For County Use Only)

### CORNER RECORD

COUNTY OF Placer T. 11 N R. 7 E M.D.B. & MERIDIAN CALIFORNIA

CORNER TYPE: GOVT. CORNER  MEANDER  RANCHO  CONTROL  OTHER

CORNER IDENTIFICATION — DATE OF VISIT December 30, 1982

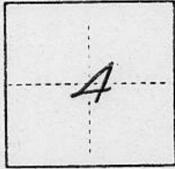

*Property Corners Shown on BK. 18 P.M. pg. 111, P.C.R.*

CORNER — LEFT AS FOUND  FOUND AND TAGGED  REESTABLISHED OBLITERATED CORNER  REBUILT

PHYSICAL DESCRIPTION OF CORNER FOUND; EVIDENCE AND METHOD USED TO IDENTIFY OR REESTABLISH

*These monuments were destroyed during construction of sewer facilities.  
The corners were reset from adjacent and controlling found monuments.*


PHYSICAL DESCRIPTION OF MONUMENTS REBUILT OR PERPETUATED

*As described below.*

CALIFORNIA COORDINATE SYSTEM ORDER: FIRST  SECOND  THIRD   
STATIONS USED: NGS (USC & GS)  STATE  COUNTY  OTHER  STATION \_\_\_\_\_ STATION \_\_\_\_\_  
ZONE \_\_\_\_\_ ELEVATION \_\_\_\_\_ NORTHINGS (Y) \_\_\_\_\_ EASTINGS (X) \_\_\_\_\_

(Fold)

SKETCH: (Include reference tie or witness points, remarks and topo of area)

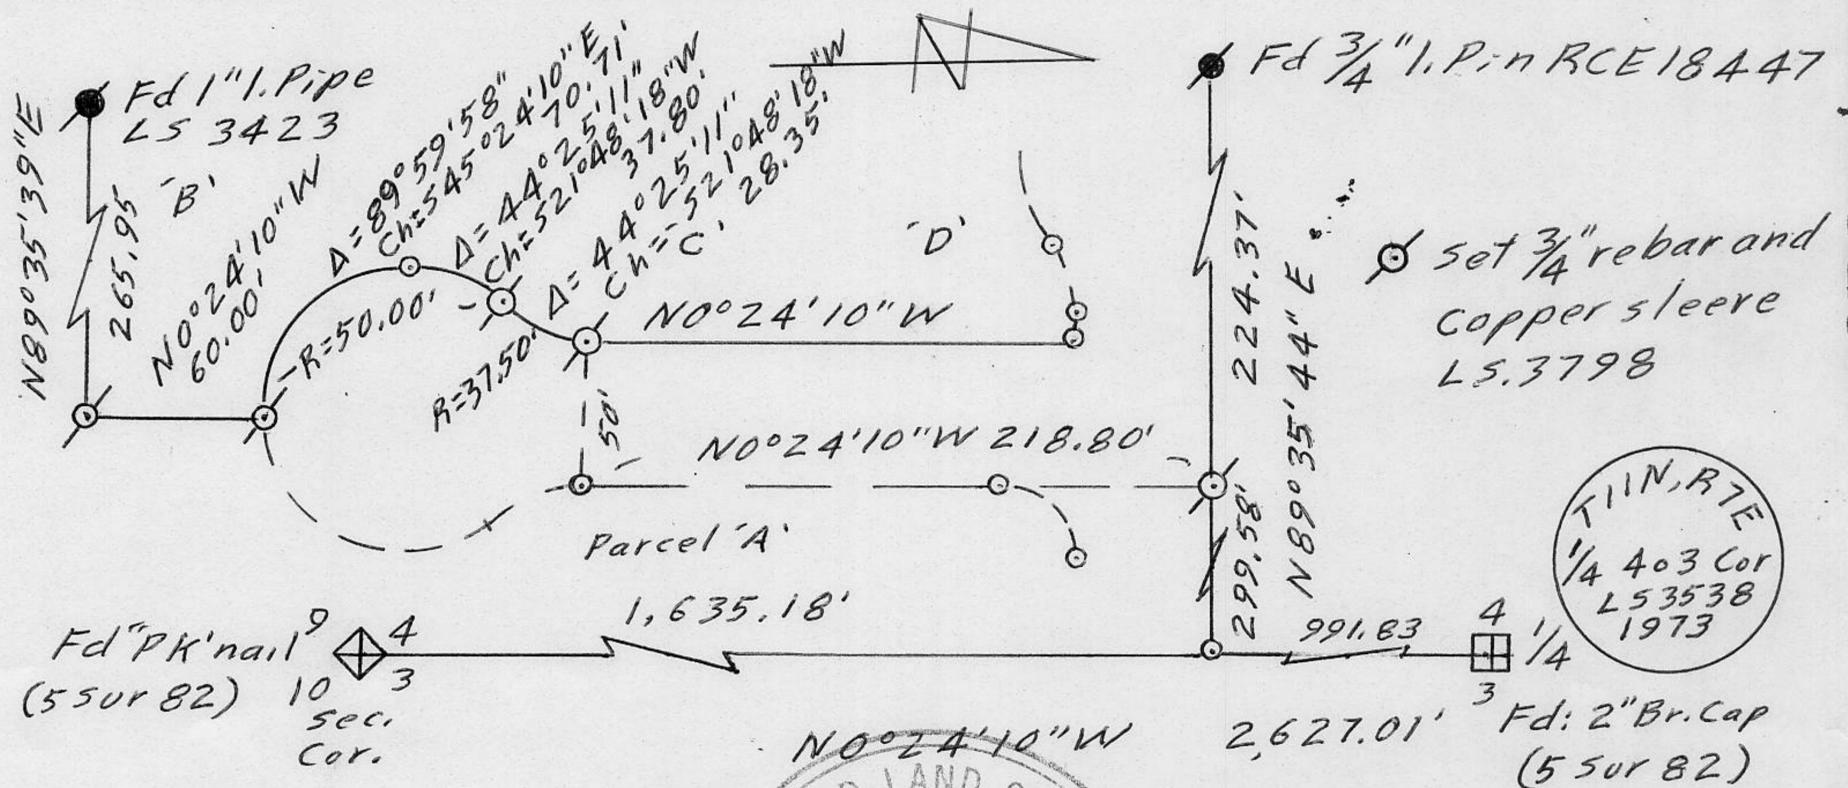

#### SURVEYOR'S CERTIFICATE

THIS CORNER RECORD WAS PREPARED BY ME OR UNDER MY DIRECTION IN CONFORMANCE WITH THE LAND SURVEYORS ACT ON July 14, 1983.

SIGNED: Ned J. Snyder

L.S. or R.C.E. No.: L5 3798

#### COUNTY SURVEYOR'S CERTIFICATE

THE CORNER RECORD WAS RECEIVED AUG 4 1983 AND EXAMINED AND FILED AUG 4 1983

BY: John W. Ruffens  
TITLE: DEPUTY Co. SURVEYOR

DOCUMENT No. \_\_\_\_\_

STATEMENT ON BACK OF SHEET

YES  NO

BOOK 1, CORNER RECORDS, PAGE 62