


CORNER RECORD

COUNTY OF PLACER T. 15 N R. 14 E MT DIABLO MERIDIAN CALIFORNIA

CORNER TYPE: GOV'T. CORNER MEANDER RANCHO CONTROL OTHER
 CORNER IDENTIFICATION - DATE OF VISIT SEPTEMBER 7 19 82

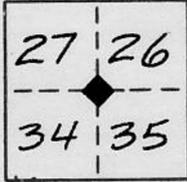


BASIS OF BEARING: STAFF COMPASS BEARING
 DECLINATION 17 DEGREES EAST, PER BUNKER HILL 7.5
 MIN. QUAD. ANGLES MEASURED WITH T-2 THEODOLITE
 RECORD () W. BURTON 1891

CORNER - LEFT AS FOUND FOUND AND TAGGED REESTABLISHED OBLITERATED CORNER REBUILT

PHYSICAL DESCRIPTION OF CORNER FOUND: EVIDENCE AND METHOD USED TO IDENTIFY OR REESTABLISH FOUND SCATTERED
REMNANTS OF STONE MOUND BURIED UNDER LOGGING SLASH. 39" RED FIR WITH HEALED BLAZE BEARS
S19° W, 14.1 FT (S18° W, 20 LKS, 13.2 FT) 30" RED FIR STUMP WITH VISIBLE SCRIBING BEARS
N12° E. 25.2 FT (N11° E, 37 LKS, 24.4 FT) THESE ORIGINAL BT'S ARE FARTHER APART THAN THE
CALLS INDICATE. PULLED RECORD BEARINGS AND DISTANCES TO ESTABLISH 2 POINTS, THEN SET
MONUMENT AT MIDPOINT BETWEEN THE 2 POINTS.


PHYSICAL DESCRIPTION OF MONUMENTS REBUILT OR PERPETUATED SET 2 1/2" DIA. X 30" LONG ALUM PIPE WITH 3 1/2"
ALUM CAP IN ROCK MOUND. BURIED "DEEP-1" MAGNETIC LOCATER BENEATH MONUMENT.
15" RED FIR SCRIBED "T15NR14ES26BT" BEARS N76° 57'E; 14" RED FIR SCRIBED "T15NR14ES34BT"
BEARS S66° 05'W, 43.0 FT. NO OTHER TREES AVAILABLE

CALIFORNIA COORDINATE SYSTEM ORDER: FIRST SECOND THIRD
 STATIONS USED: NGS (USC & GS) STATE COUNTY OTHER STATION _____ STATION _____
 ZONE _____ ELEVATION _____ NORTHINGS (Y) _____ EASTINGS (X) _____

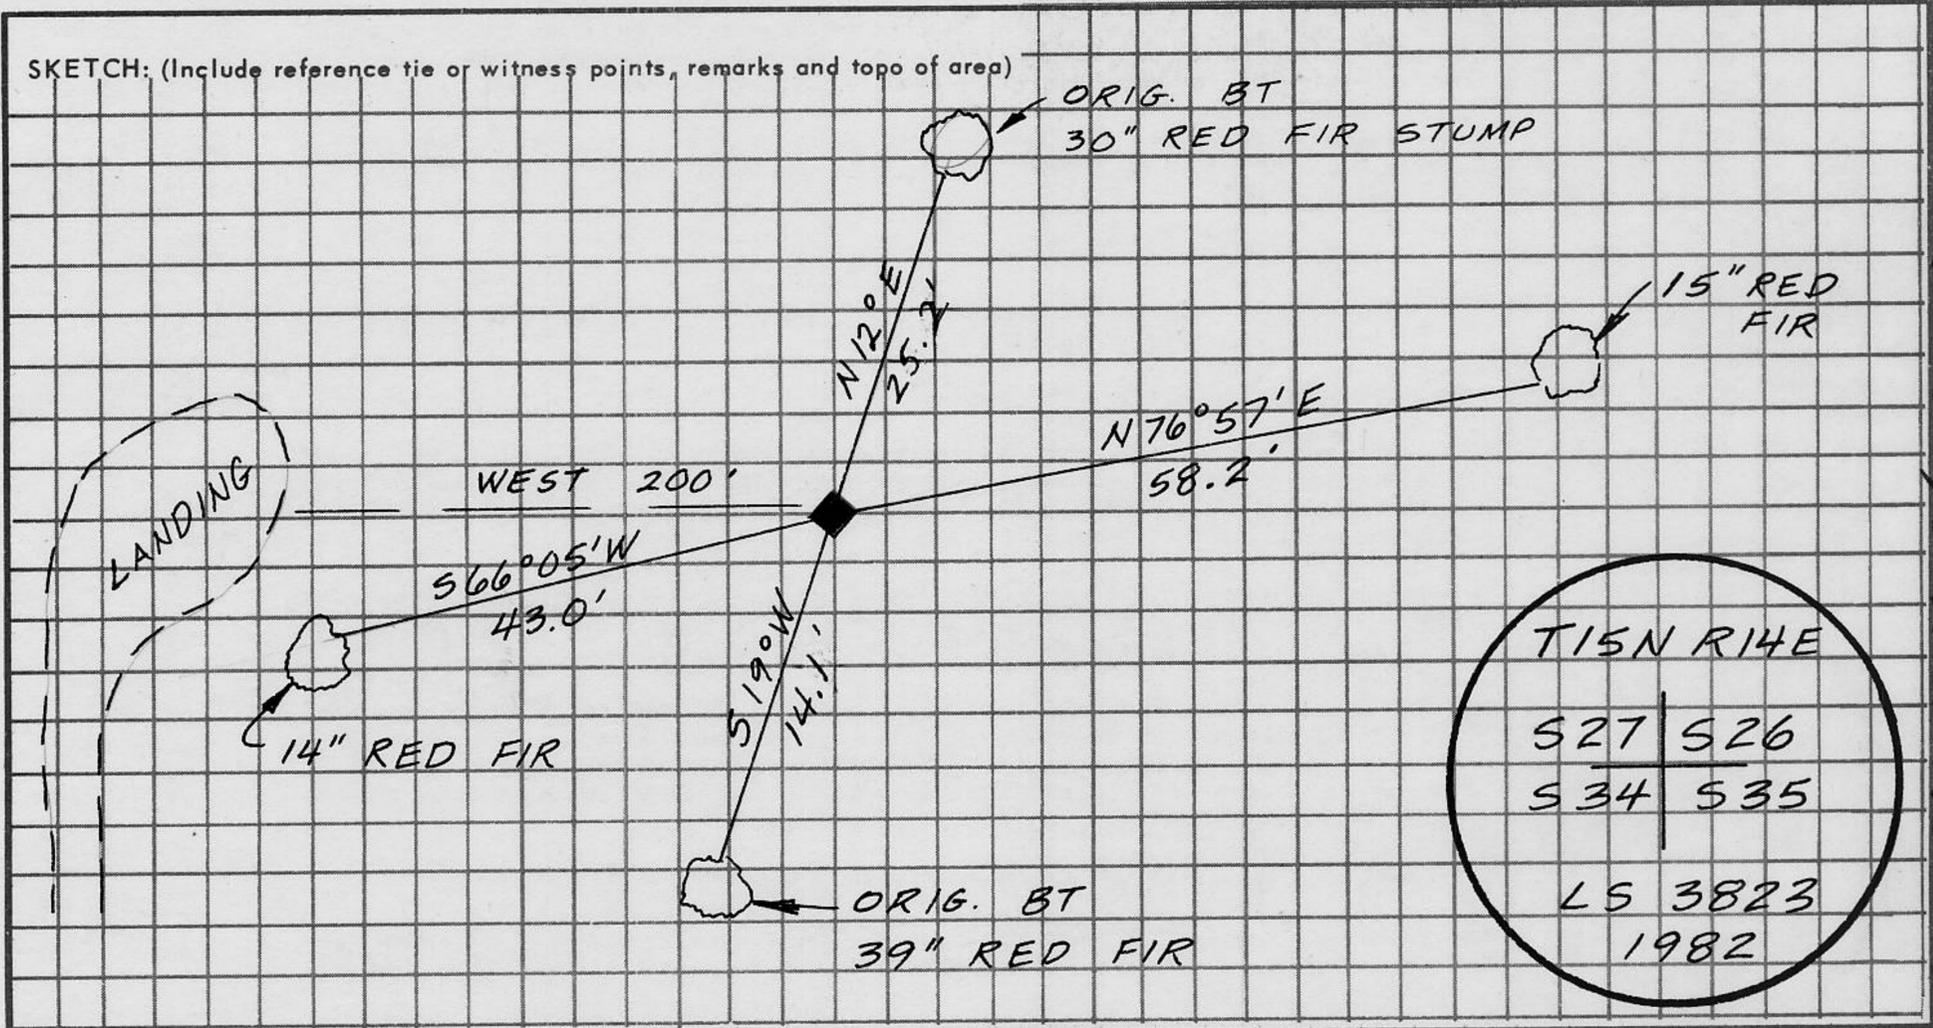

SURVEYOR'S CERTIFICATE

THIS CORNER RECORD WAS PREPARED BY ME OR UNDER MY
 DIRECTION IN CONFORMANCE WITH THE LAND SURVEYORS ACT
 ON August 15 19 83
 SIGNED: Ellwood Heisey
 L.S. or ~~XXXX~~ No.: 3823

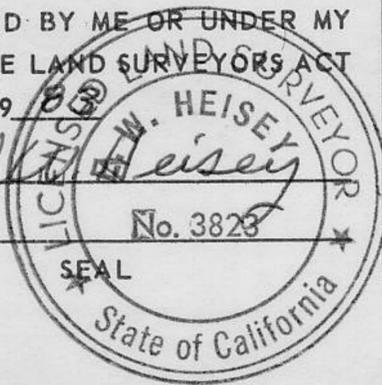

COUNTY SURVEYOR'S CERTIFICATE

THIS CORNER RECORD WAS RECEIVED August 16, 1983
 AND EXAMINED AND FILED September 12, 1983
 BY: Med. Snyder
 TITLE: Deputy County Surveyor
 DOCUMENT No. Bk. 1 pg 85
 STATEMENT ON BACK OF SHEET

YES NO

Book 1, Corner Records, Page 86