


(For County Use Only)

CORNER RECORD

SECTION 34

COUNTY OF PLACER T. 11 N. R. 6 E. M.D.B. & M. MERIDIAN CALIFORNIA

CORNER TYPE: GOVT. CORNER MEANDER RANCHO CONTROL OTHER PROPERTY CORNER
CORNER IDENTIFICATION — DATE OF VISIT DECEMBER 8 19 83

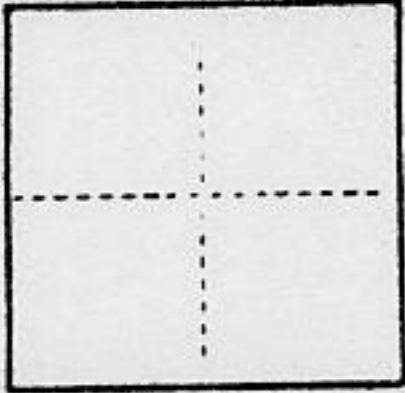

CORNER — LEFT AS FOUND FOUND AND TAGGED REESTABLISHED ~~CORNER~~ CORNER REBUILT

PHYSICAL DESCRIPTION OF CORNER FOUND; EVIDENCE AND METHOD USED TO IDENTIFY OR REESTABLISH


NO LOT CORNERS FOUND. SEE SKETCH BELOW FOR METHOD OF REESTABLISHMENT OF LOT CORNERS ON LOT 134 OF FOREST OAKS

PHYSICAL DESCRIPTION OF MONUMENTS REBUILT OR PERPETUATED

SET 3/4" IRON PIN TAGGED "L.S. 3636"

CALIFORNIA COORDINATE SYSTEM ORDER: FIRST SECOND THIRD
STATIONS USED: NGS (USC & GS) STATE COUNTY OTHER STATION _____ STATION _____
ZONE _____ ELEVATION _____ NORTHINGS (Y) _____ EASTINGS (X) _____

(Fold)

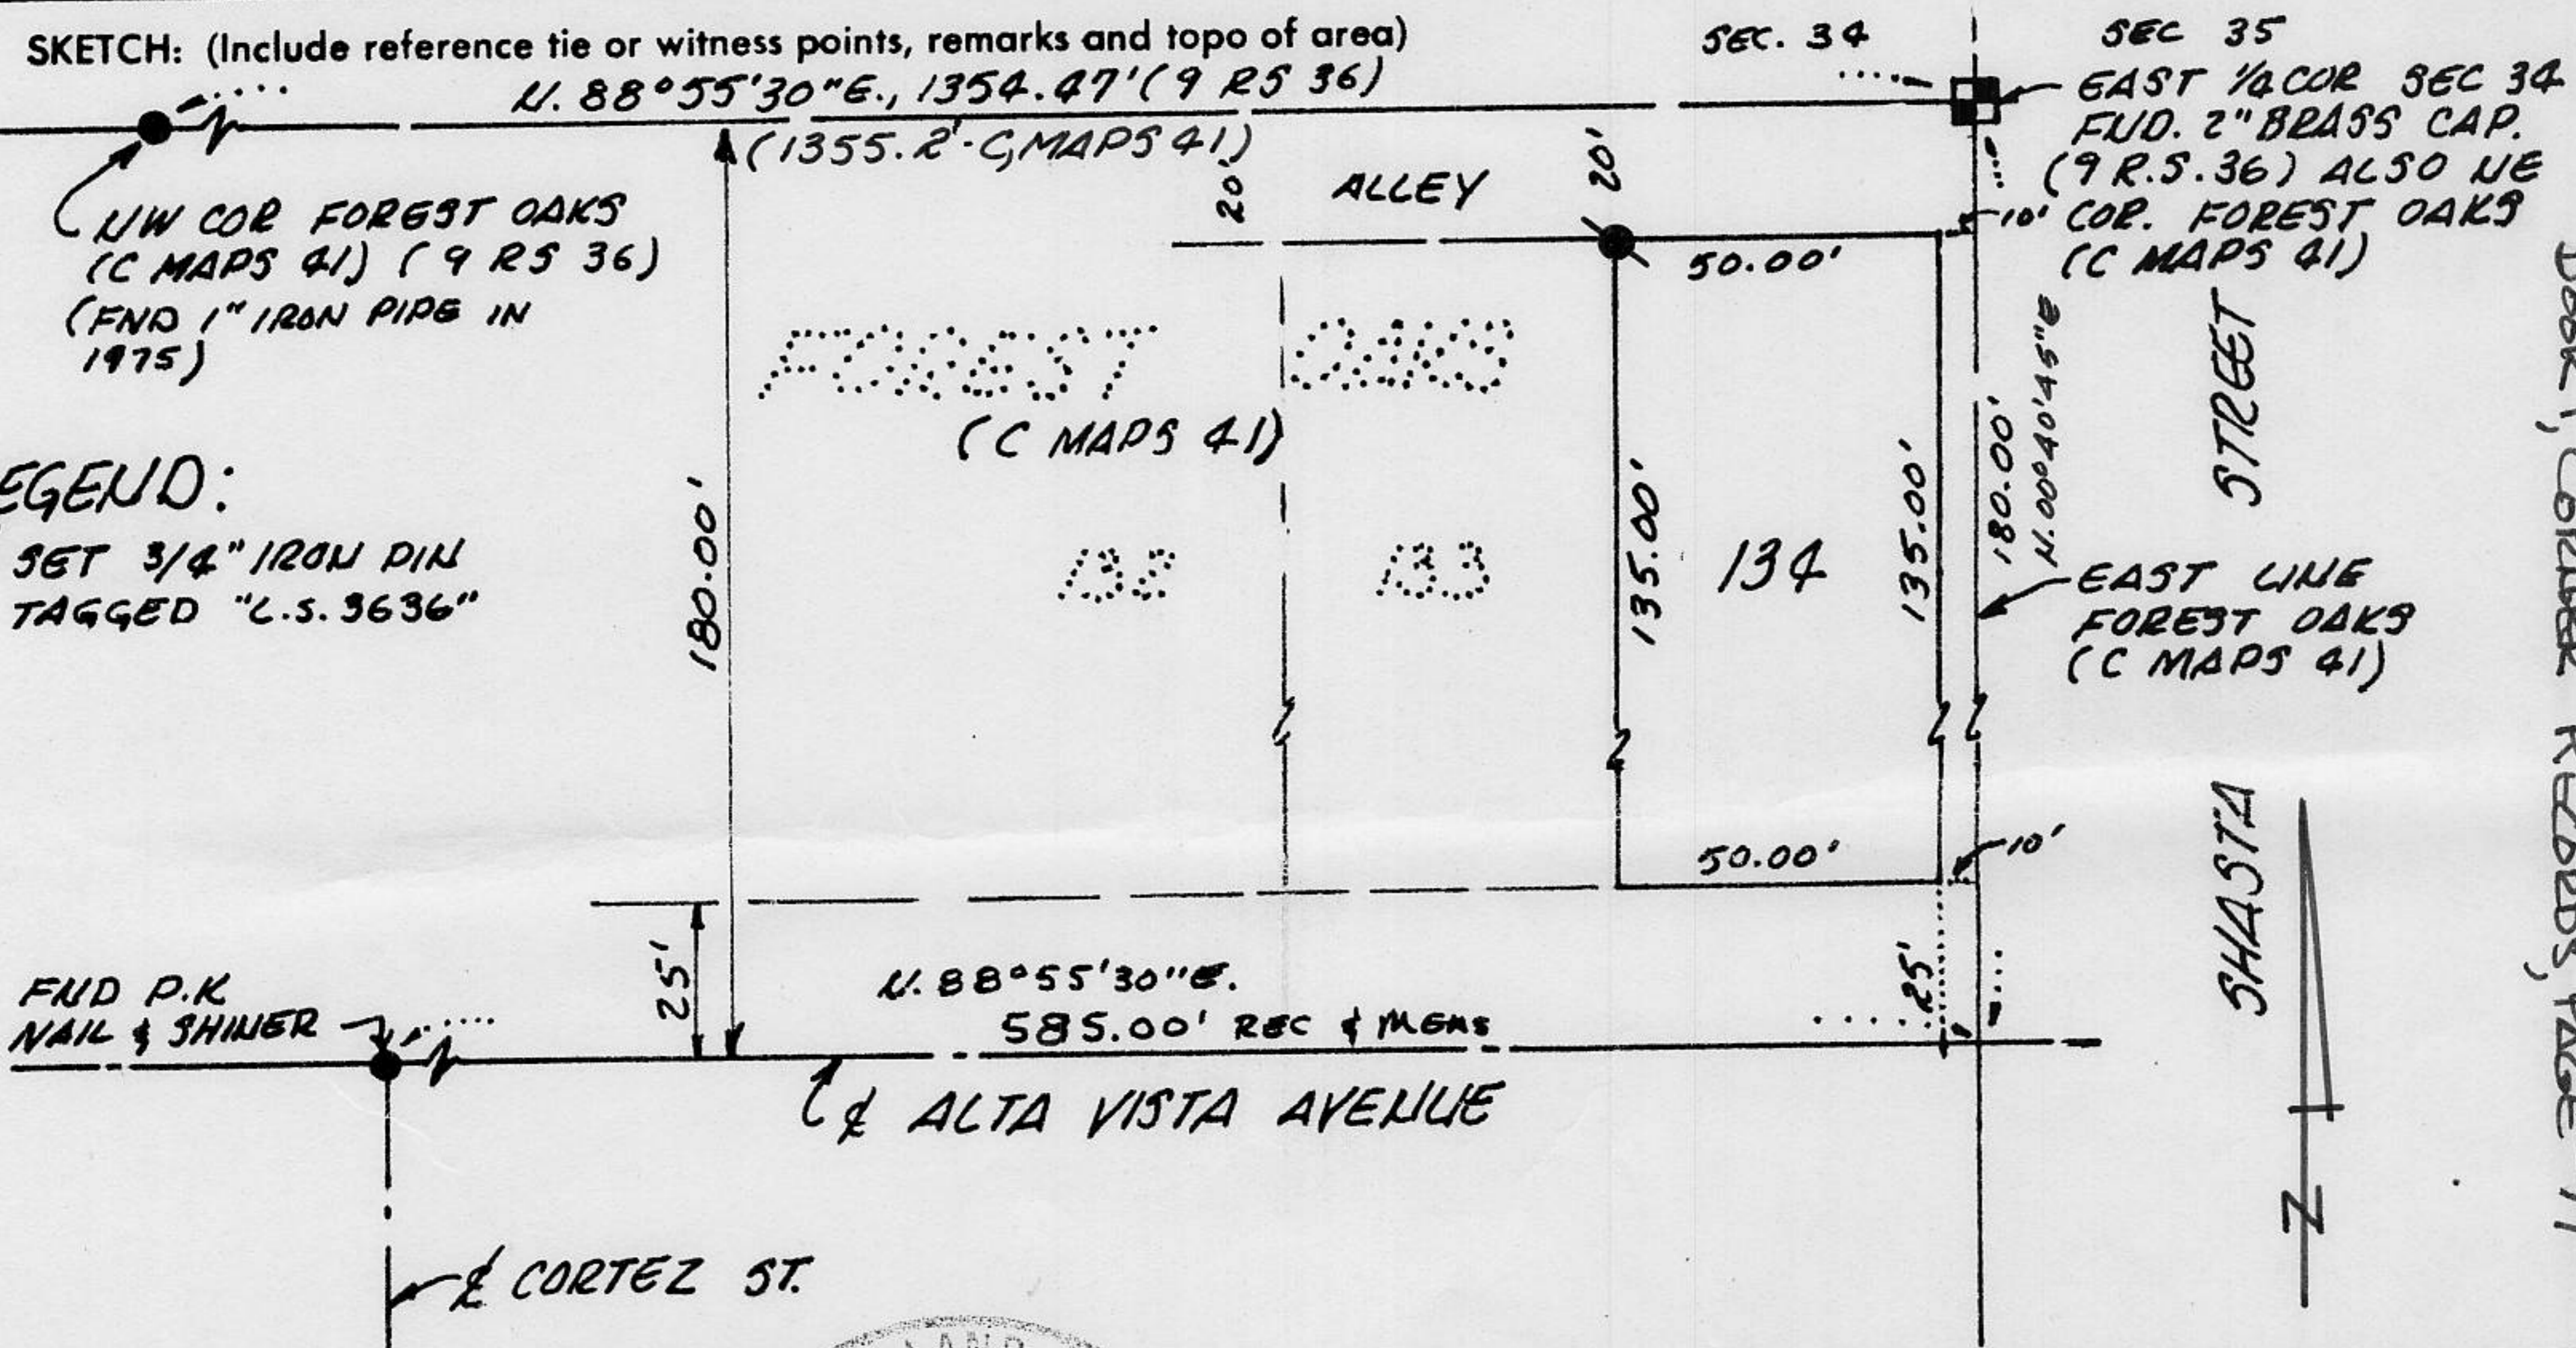

SURVEYOR'S CERTIFICATE

THIS CORNER RECORD WAS PREPARED BY ME OR UNDER MY DIRECTION IN CONFORMANCE WITH THE LAND SURVEYORS ACT ON DECEMBER 8, 19 83

SIGNED: Shirley A. Attebery

L.S. or R.C.E. No.: C.S. 3636



COUNTY SURVEYOR'S CERTIFICATE

THE CORNER RECORD WAS RECEIVED FEB 28 1984 AND EXAMINED AND FILED MAR 2 1984

BY: John H. Rufens
TITLE: DEPUTY COUNTY SURVEYOR

DOCUMENT No. _____

STATEMENT ON BACK OF SHEET

YES NO