

(For County Use Only)

Placer County

CORNER RECORD

COUNTY OF Placer T. 16N R. 17E MD MERIDIAN CALIFORNIA

CORNER TYPE: GOVT. CORNER MEANDER RANCHO CONTROL OTHER
CORNER IDENTIFICATION — DATE OF VISIT June 22, 1988



CORNER — LEFT AS FOUND FOUND AND TAGGED REESTABLISHED OBLITERATED CORNER REBUILT

PHYSICAL DESCRIPTION OF CORNER FOUND; EVIDENCE AND METHOD USED TO IDENTIFY OR REESTABLISH

DOLLAR POINT No. 2 SUBDIVISION - LOT 69

PHYSICAL DESCRIPTION OF MONUMENTS REBUILT OR PERPETUATED


Set 5/8" Rebar with plastic cap stamped R.C.E.20257

CALIFORNIA COORDINATE SYSTEM ORDER: FIRST SECOND THIRD
STATIONS USED: NGS (USC & GS) STATE COUNTY OTHER STATION _____ STATION _____
ZONE _____ ELEVATION _____ NORTHINGS (Y) _____ EASTINGS (X) _____

(Fold)

SKETCH: (Include reference tie or witness points, remarks and topo of area)

- ⊕ - Scribed "⊕ SE 69" in large boulder
- - Set 5/8" rebar with plastic cap stamped RCE 20257

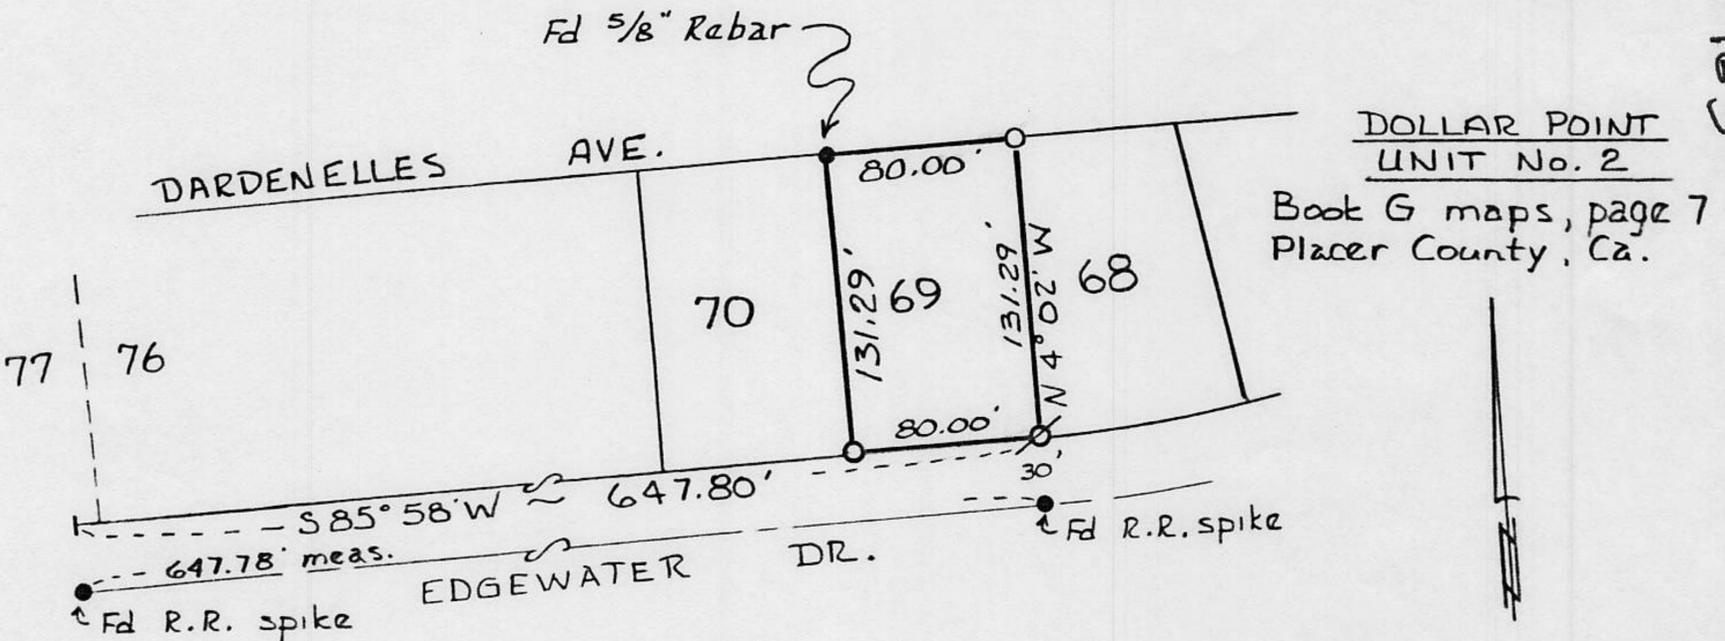

Book 1, Corner Records, Page 163

SURVEYOR'S CERTIFICATE

THIS CORNER RECORD WAS PREPARED BY ME OR UNDER MY DIRECTION IN CONFORMANCE WITH THE LAND SURVEYORS ACT ON 9-6 1988

SIGNED: _____
L.S. or R.C.E. No. 20257



COUNTY SURVEYOR'S CERTIFICATE

THE CORNER RECORD WAS RECEIVED _____ 19____ AND EXAMINED AND FILED Oct 17 1988

BY: David L. McQuinn
TITLE: Deputy County Surveyor

DOCUMENT No. _____

STATEMENT ON BACK OF SHEET

YES NO