


CORNER RECORD

COUNTY OF Placer T. 10 N. R. 6 E. M.D. _____ MERIDIAN CALIFORNIA

CORNER TYPE: GOVT. CORNER MEANDER RANCHO CONTROL OTHER

CORNER IDENTIFICATION — DATE OF VISIT 4/17 1985

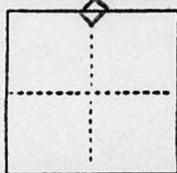

North 1/4 Corner Section 10

CORNER — LEFT AS FOUND FOUND AND TAGGED REESTABLISHED OBLITERATED CORNER REBUILT

PHYSICAL DESCRIPTION OF CORNER FOUND; EVIDENCE AND METHOD USED TO IDENTIFY OR REESTABLISH

Corner of Record. A 1 1/2" copperweld monument marked for 1/4 corner stamped "L.S. 3636", per Bk. 12, of Parcel Maps, Pg. 54 was obliterated by construction of Foothills Boulevard.


PHYSICAL DESCRIPTION OF MONUMENTS REBUILT OR PERPETUATED

Set a 5/8" rebar, 18" long, with a 1 1/2" aluminum cap stamped "CH2M HILL 1/4 COR. L.S. 4796", 0.1' below road surface.

CALIFORNIA COORDINATE SYSTEM ORDER: FIRST SECOND THIRD
 STATIONS USED: NGS (USC & GS) STATE COUNTY OTHER STATION _____ STATION _____
 ZONE _____ ELEVATION _____ NORTHINGS (Y) _____ EASTINGS (X) _____

(Fold)

SKETCH: (Include reference tie or witness points, remarks and topo of area)

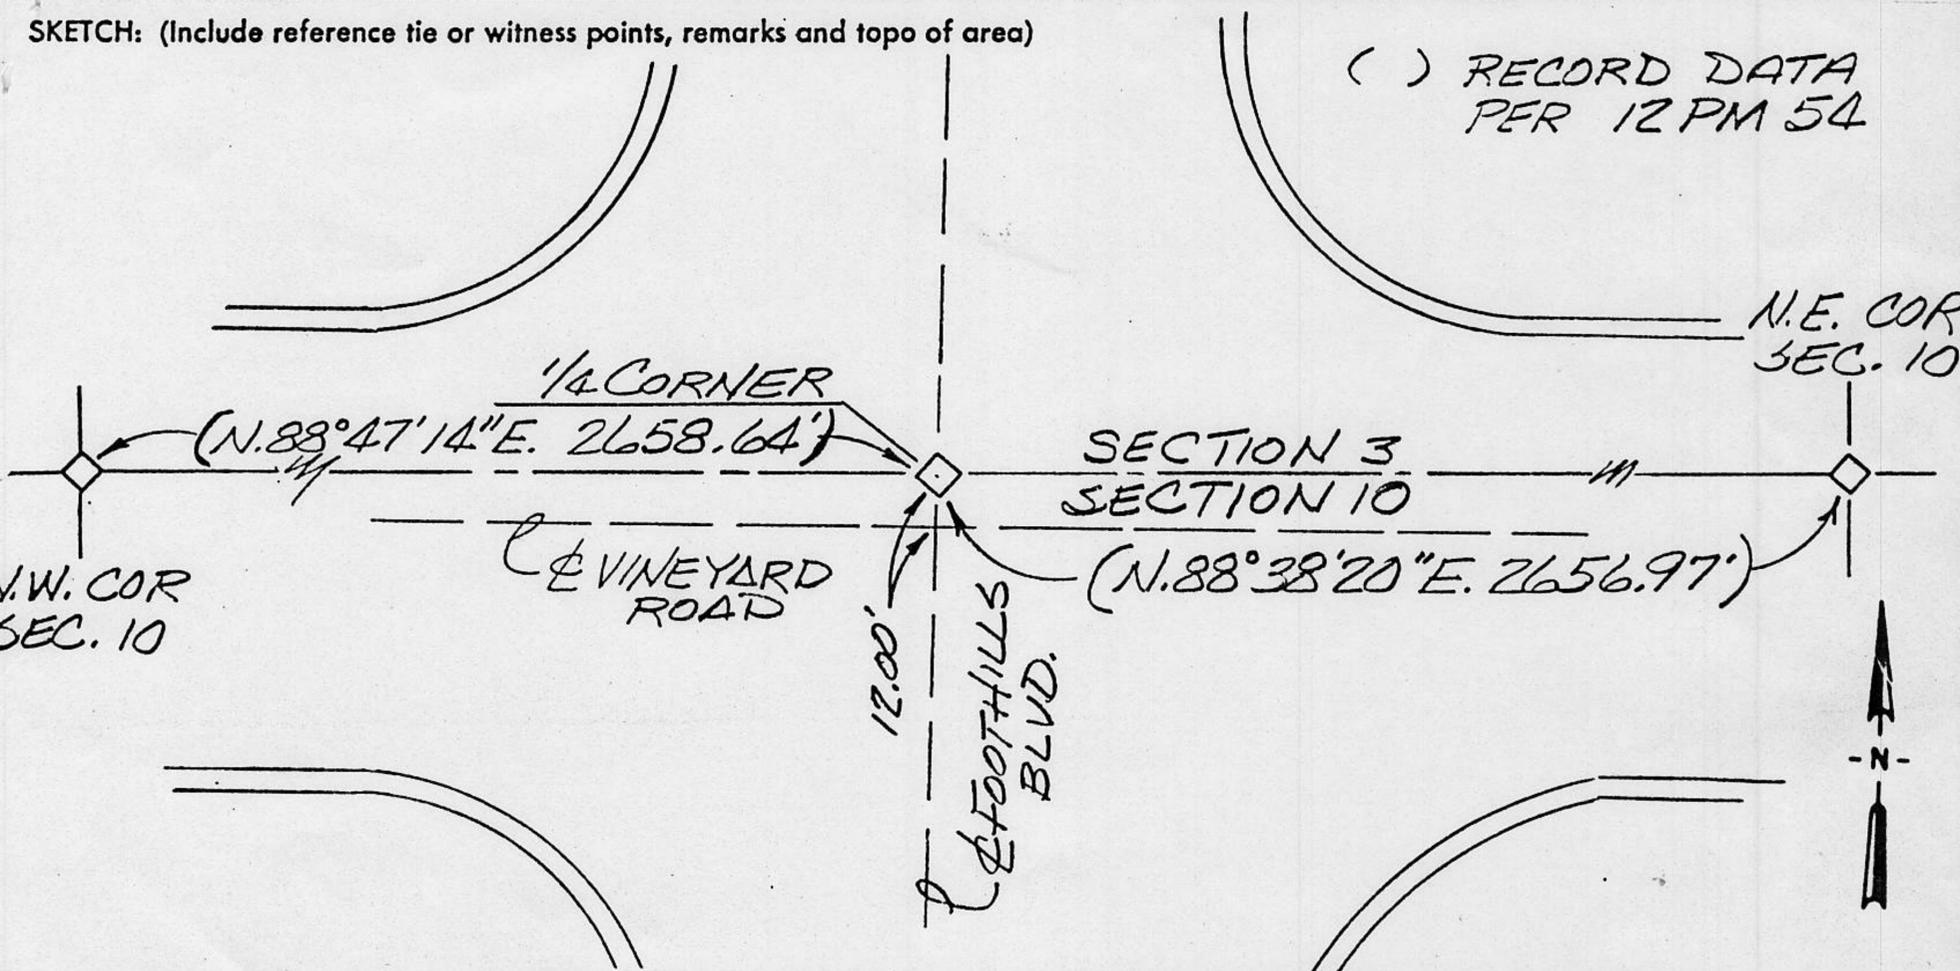


SURVEYOR'S CERTIFICATE

THIS CORNER RECORD WAS PREPARED BY ME OR UNDER MY DIRECTION IN CONFORMANCE WITH THE LAND SURVEYORS ACT ON September 28 1988

SIGNED: _____

L.S. or R.C.E. No.: L.S. 4796

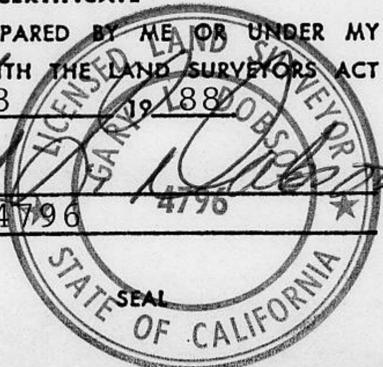

COUNTY SURVEYOR'S CERTIFICATE

THE CORNER RECORD WAS RECEIVED DEC 21 1988 AND EXAMINED AND FILED DEC 22 1988

BY: Cheri Rubens

TITLE: DEPUTY COUNTY SURVEYOR

DOCUMENT No. _____

STATEMENT ON BACK OF SHEET

YES NO