


CORNER RECORD

COUNTY OF PLACER T. 15N R. 16E MDM MERIDIAN CALIFORNIA

CORNER TYPE: GOV'T. CORNER MEANDER RANCHO CONTROL OTHER
 CORNER IDENTIFICATION - DATE OF VISIT MAY 10 19 89

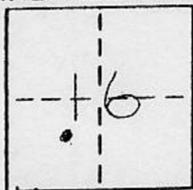

BOOK 1, MAPS, PAGE 61

LOT 235, ALPINE PEAKS SUBDIVISION UNIT NO. 1

CORNER - LEFT AS FOUND FOUND AND TAGGED REESTABLISHED OBLITERATED CORNER REBUILT

PHYSICAL DESCRIPTION OF CORNER FOUND: EVIDENCE AND METHOD USED TO IDENTIFY OR REESTABLISH


● ~ FOUND 1/2" REBAR NO TAG, ACCEPTED AS CORNER, TAGGED L.S. 3422, UNLESS OTHERWISE INDICATED

PHYSICAL DESCRIPTION OF MONUMENTS REBUILT OR PERPETUATED

○ ~ SET 5/8" REBAR, TAGGED WITH YELLOW PLASTIC CAP, L.S. 3422

CALIFORNIA COORDINATE SYSTEM ORDER: FIRST SECOND THIRD N/A

STATIONS USED: NGS (USC & GS) STATE COUNTY OTHER STATION _____ STATION _____
 ZONE _____ ELEVATION _____ NORTHINGS (Y) _____ EASTINGS (X) _____

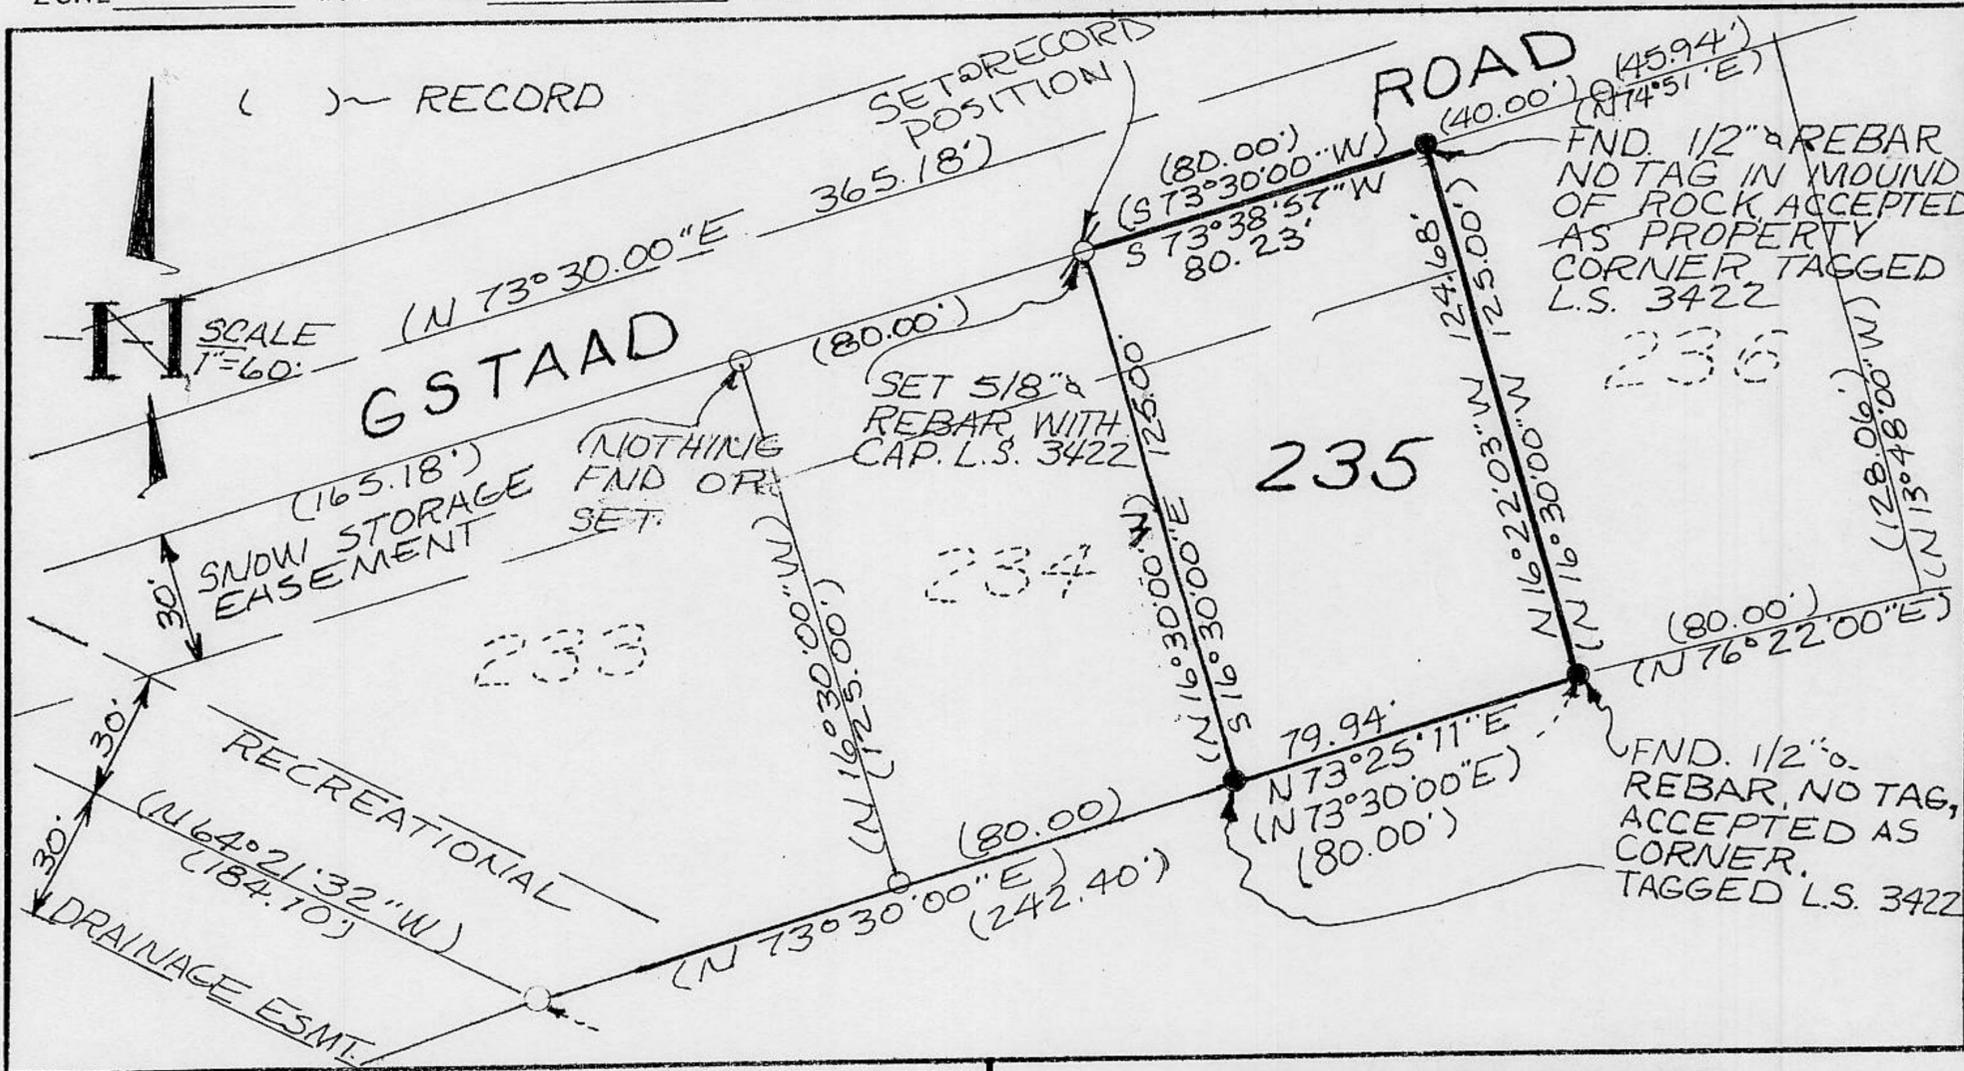


SURVEYOR'S CERTIFICATE

THIS CORNER RECORD WAS PREPARED BY ME OR UNDER MY DIRECTION IN CONFORMANCE WITH THE LAND SURVEYORS ACT ON AUGUST 3 19 89

SIGNED: [Signature]

L.S. or R.C.E. No.: L.S. 3422

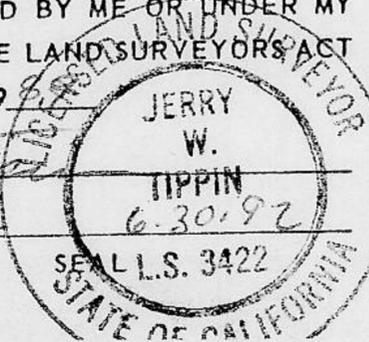

COUNTY SURVEYOR'S CERTIFICATE

THIS CORNER RECORD WAS RECEIVED 8/21 19 89 AND EXAMINED AND FILED 8/22 19 89

BY: [Signature]
 TITLE: DEPUTY COUNTY SURVEYOR

DOCUMENT No. _____
 STATEMENT ON BACK OF SHEET

YES NO