



FIGURE 5

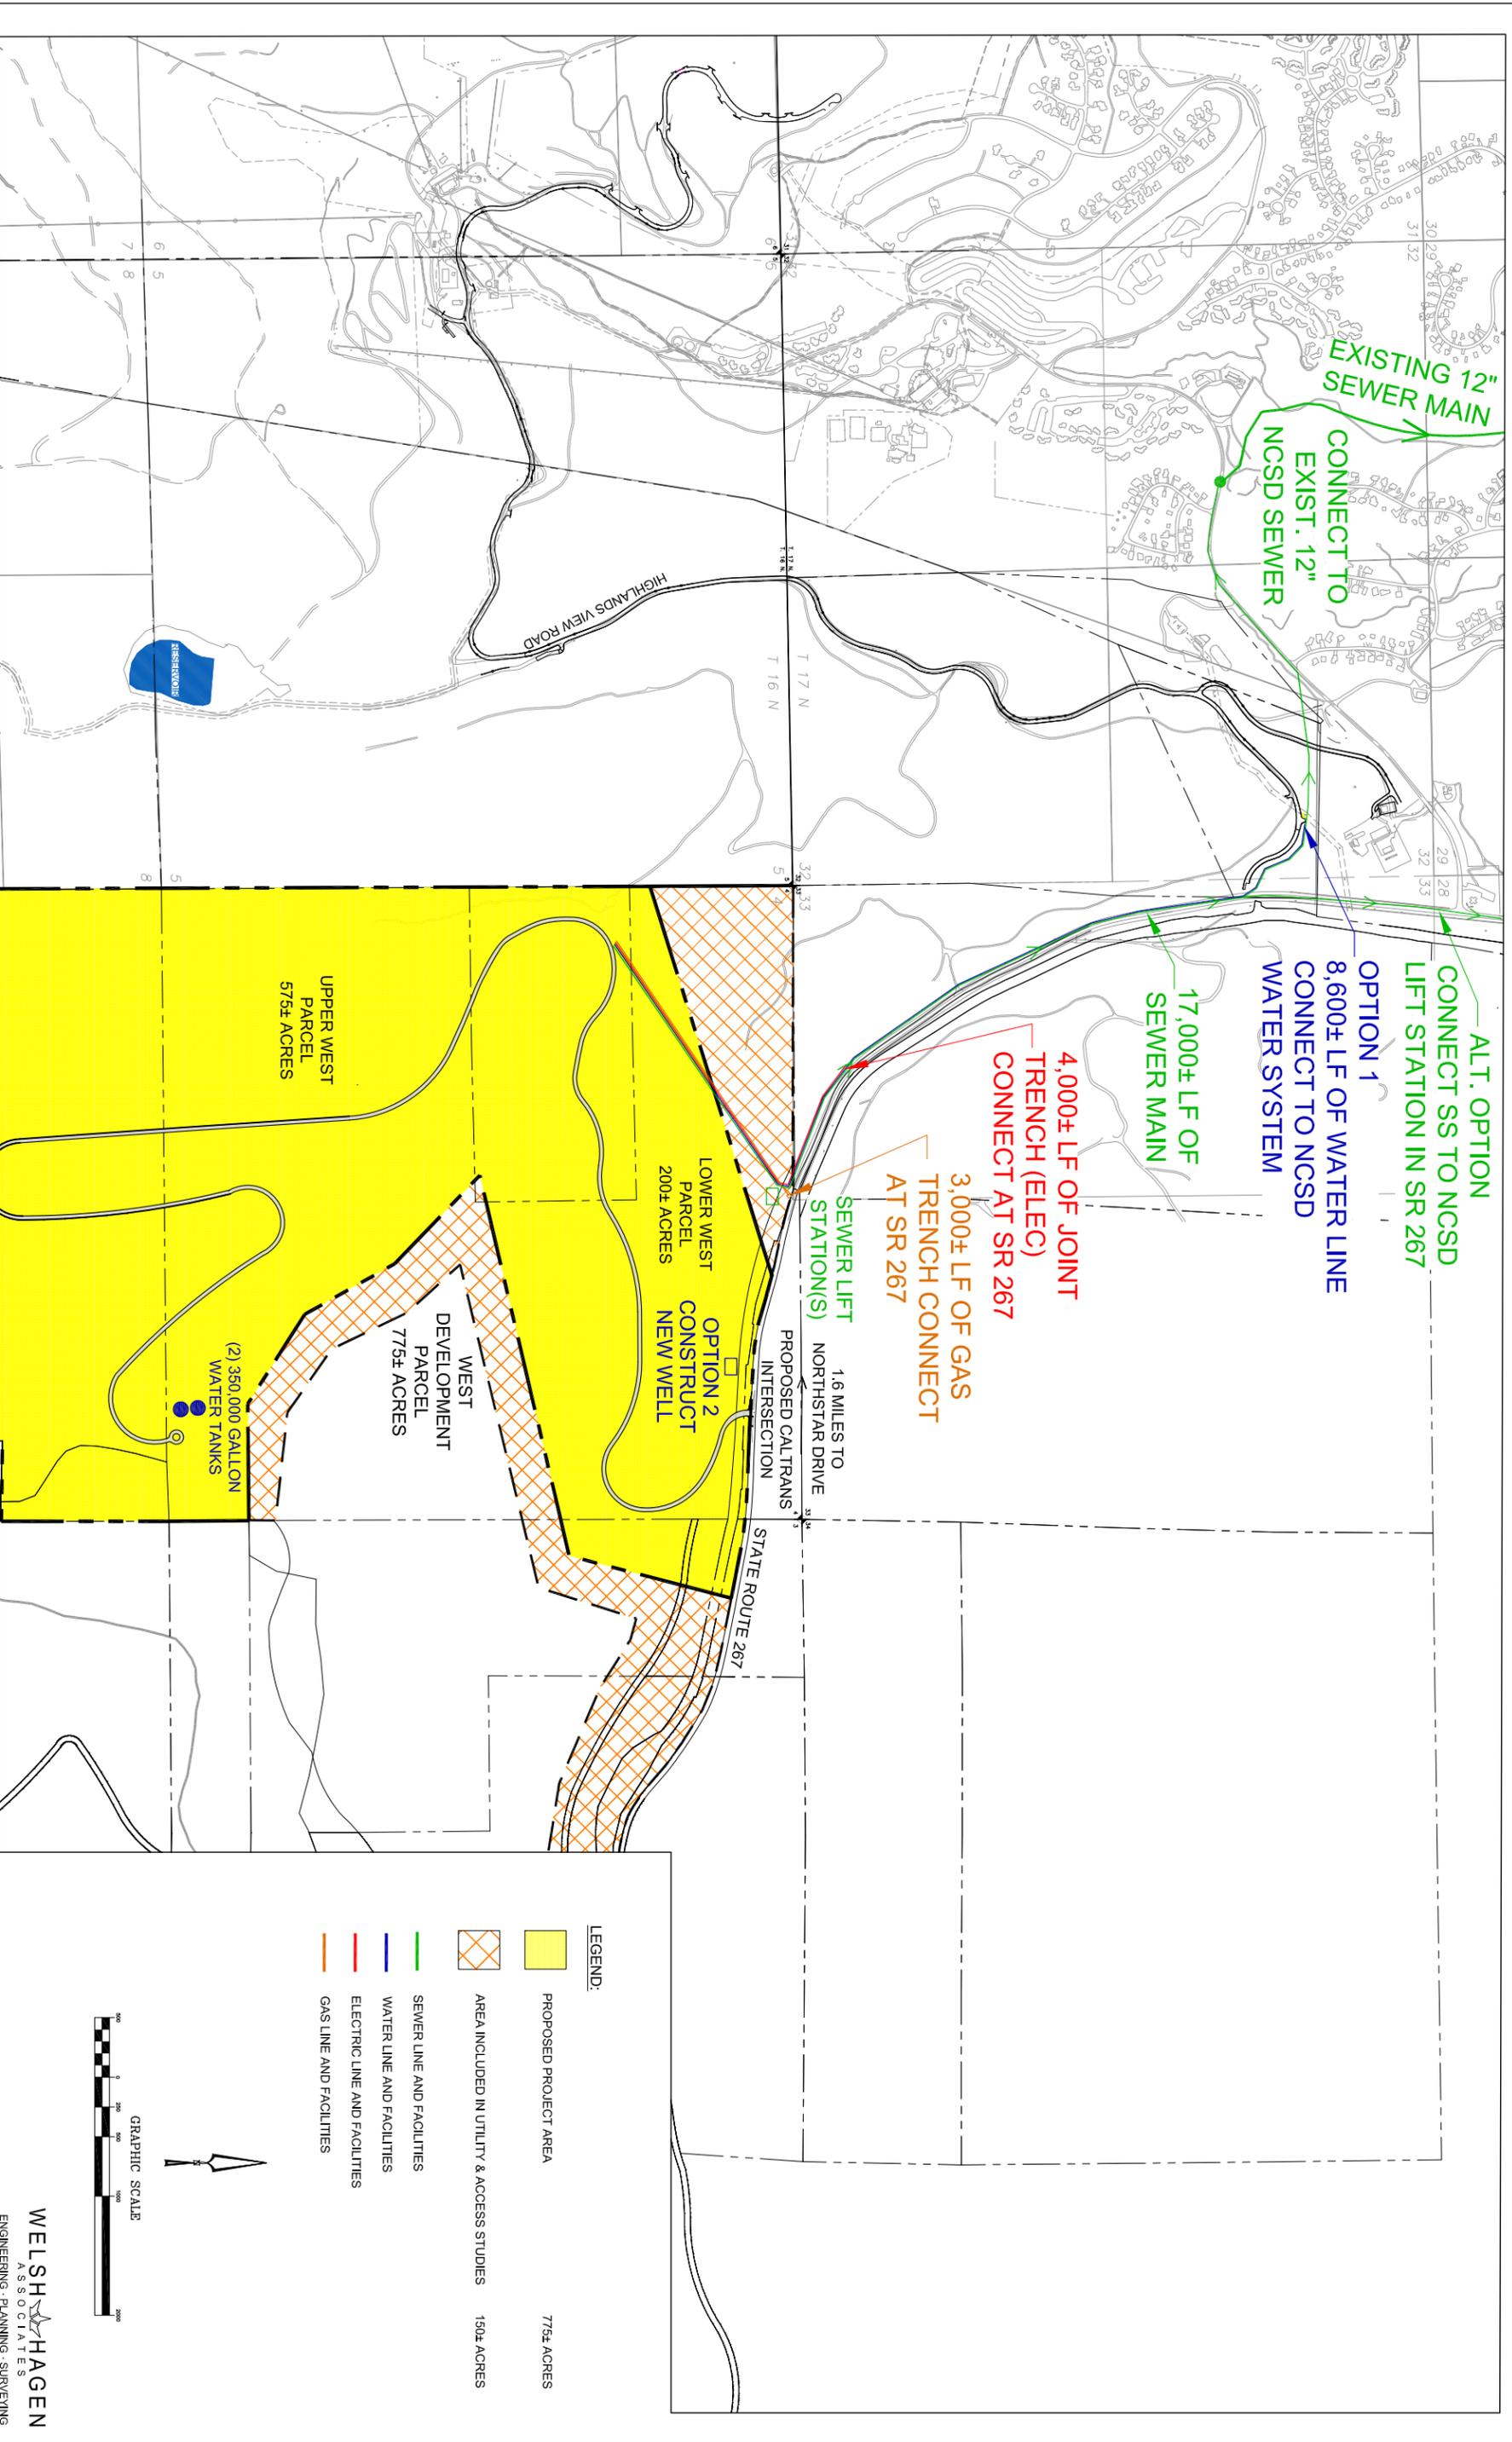

- LEGEND:**
- PROPOSED PROJECT AREA 775± ACRES
  - AREA INCLUDED IN UTILITY & ACCESS STUDIES 150± ACRES
  - SEWER LINE AND FACILITIES
  - WATER LINE AND FACILITIES
  - ELECTRIC LINE AND FACILITIES
  - GAS LINE AND FACILITIES

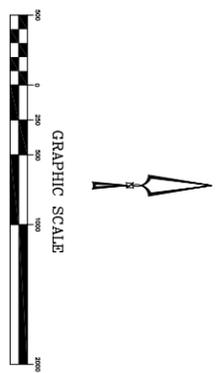

**WELSH HAGEN ASSOCIATES**  
ENGINEERING · PLANNING · SURVEYING