


EXHIBIT 14 – TEMPORARY LAYDOWN AREA

The temporary laydown area is the area labeled as "Contractor Staging Area" on the attached drawing.

DRAFT

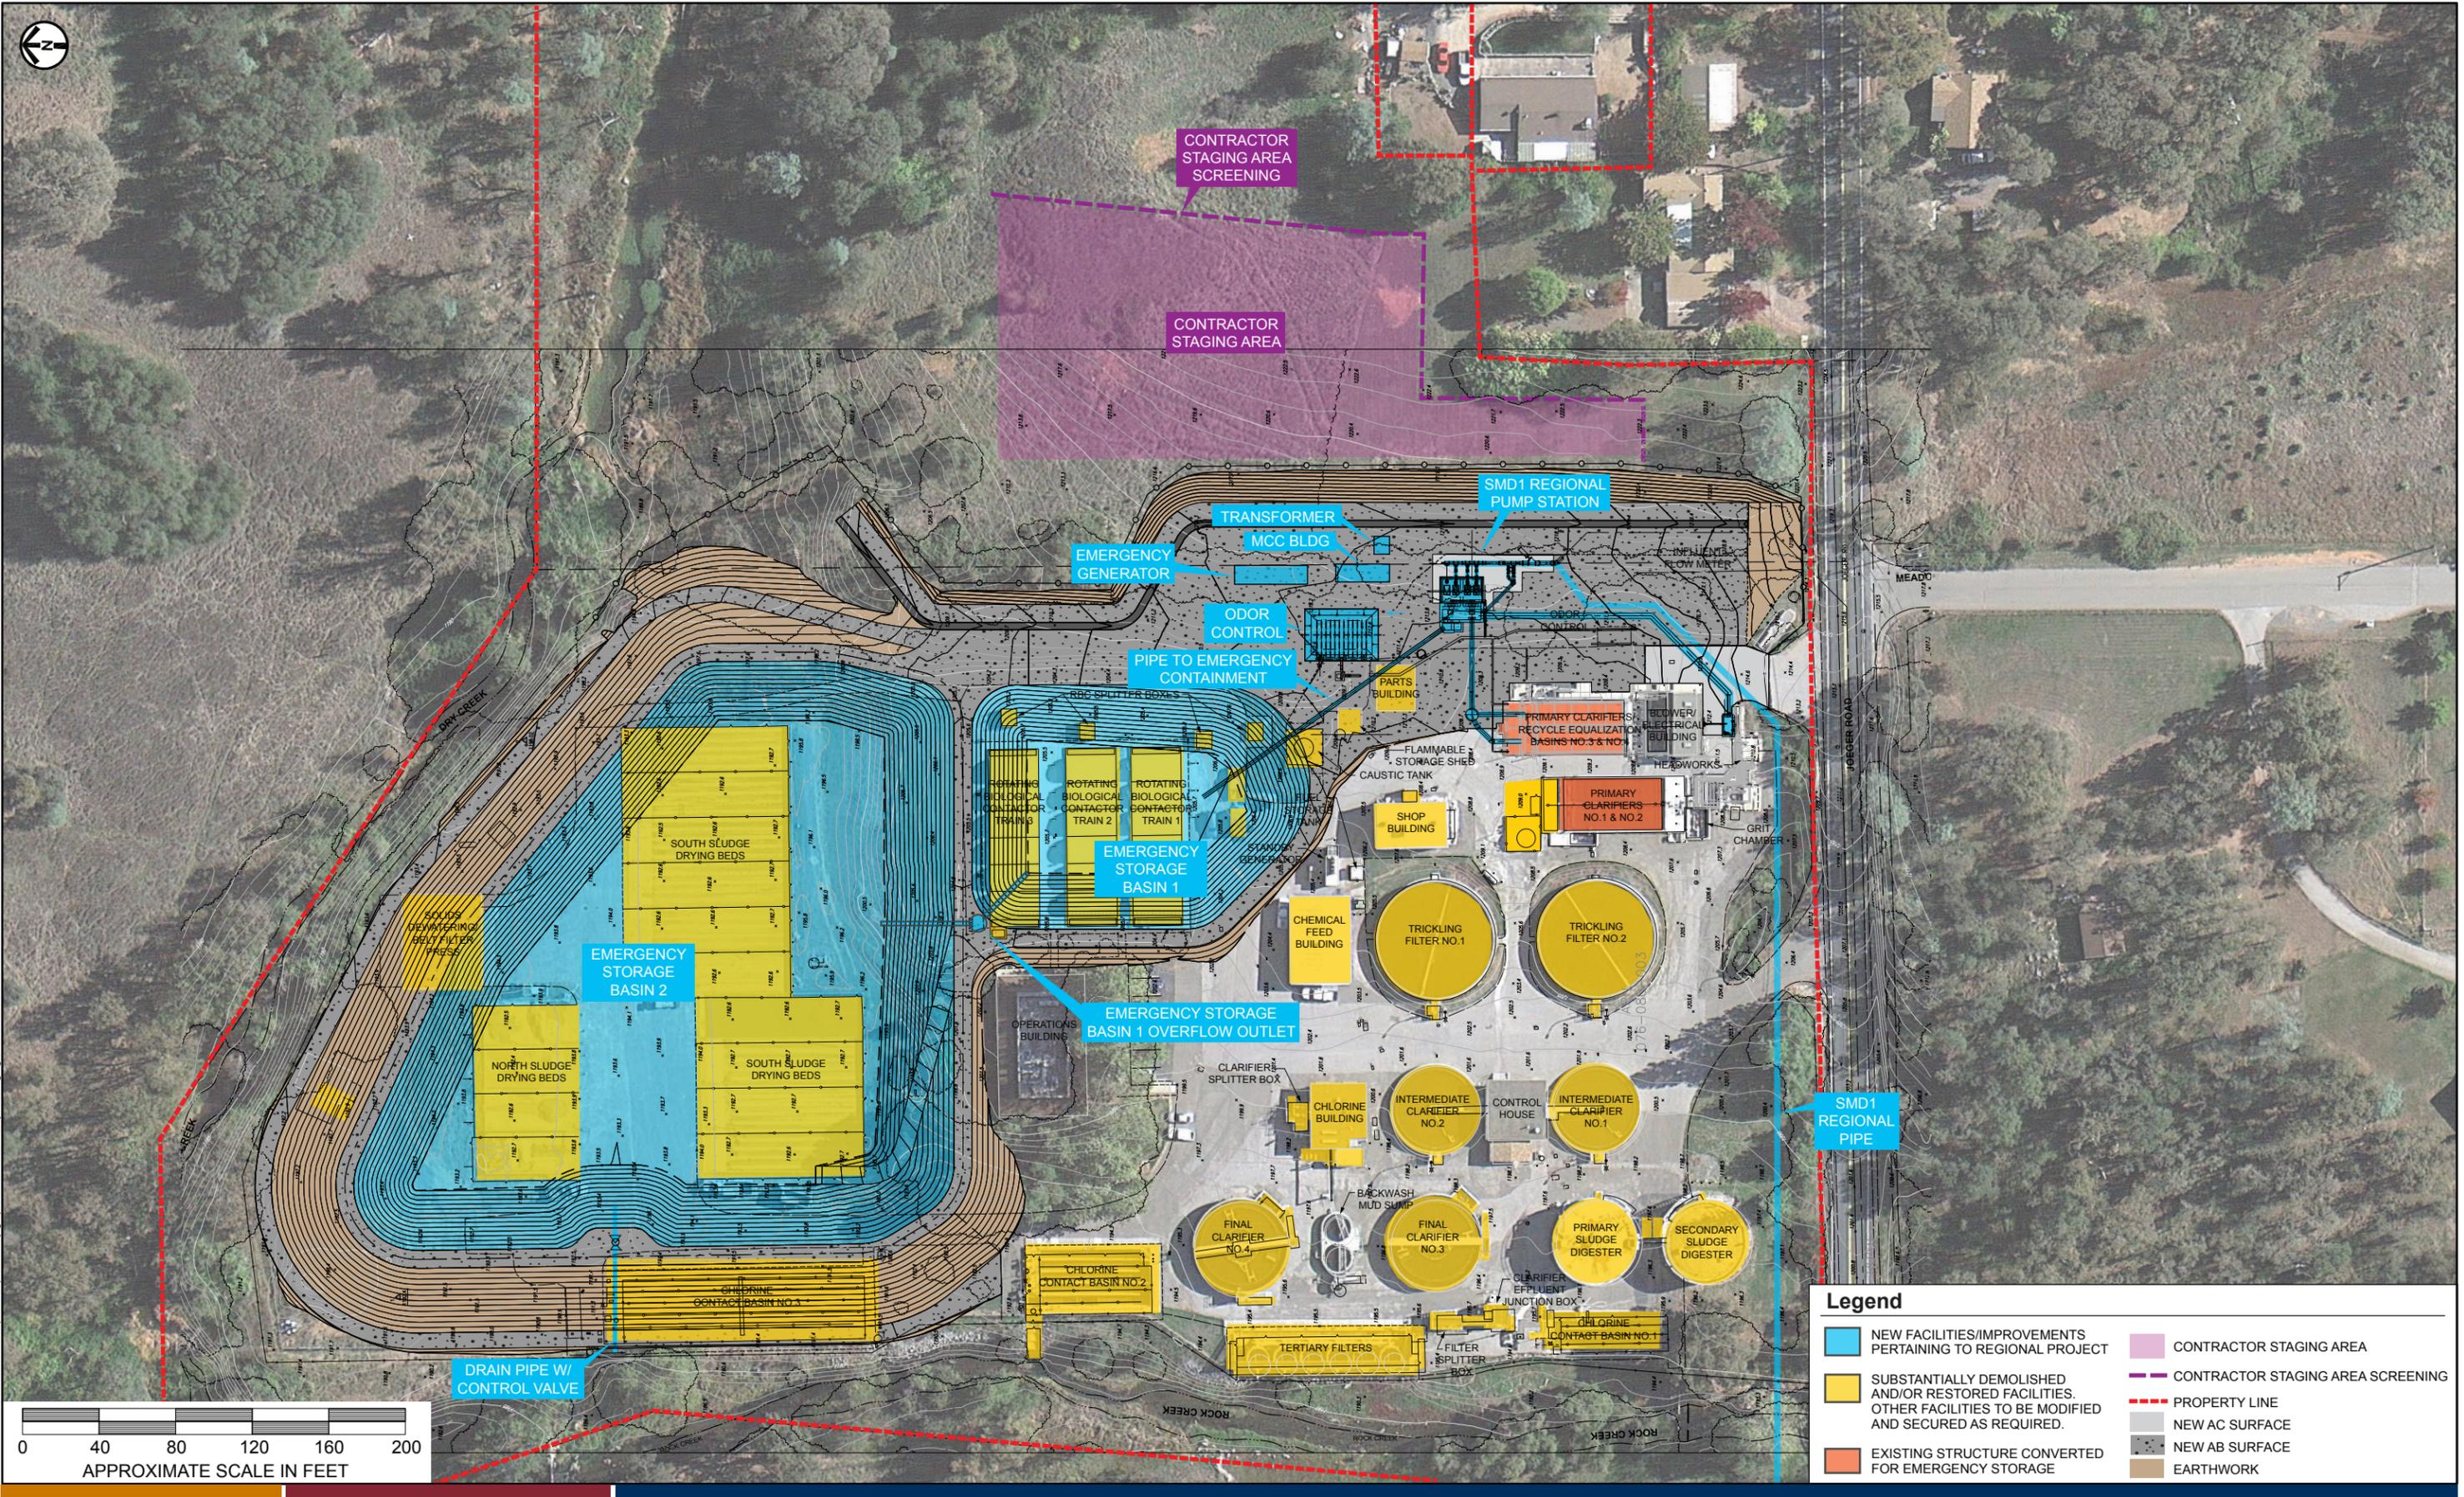

Legend

	NEW FACILITIES/IMPROVEMENTS PERTAINING TO REGIONAL PROJECT		CONTRACTOR STAGING AREA
	SUBSTANTIALLY DEMOLISHED AND/OR RESTORED FACILITIES. OTHER FACILITIES TO BE MODIFIED AND SECURED AS REQUIRED.		CONTRACTOR STAGING AREA SCREENING
	EXISTING STRUCTURE CONVERTED FOR EMERGENCY STORAGE		PROPERTY LINE
			NEW AC SURFACE
			NEW AB SURFACE
			EARTHWORK

Layout of Existing SMD1 WWTP and the Proposed SMD1 Regional Pump Station and Improvements