


TAYLOR ROAD

PENRYN ROAD

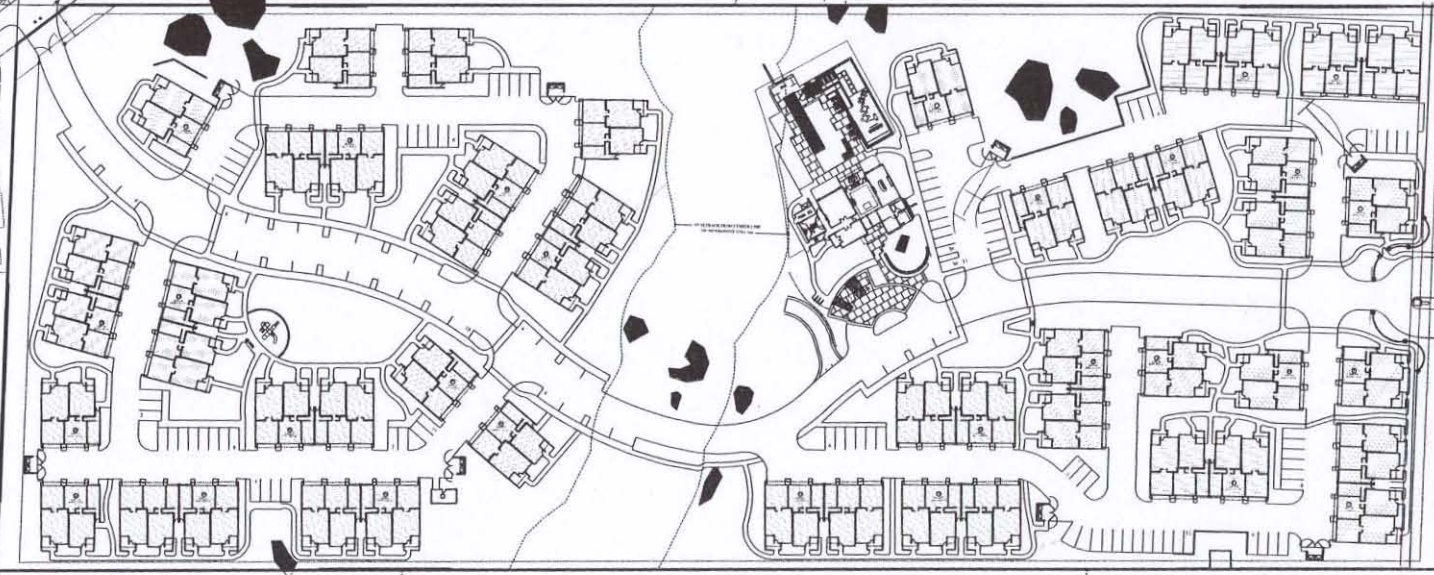

58

65



Project Information

Number of Units	150
2 Br 1150 S.F.	50
Garage Unit	
2 Br 1275 S.F.	50
Townhome	
3 Br 1400 S.F.	50
Townhouse	

Parking	375 provided
	250 garages
	125 open

Parking	375 required
	300 tenants
	75 guests

Site acreage 15.12 gross acres

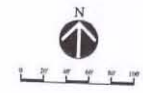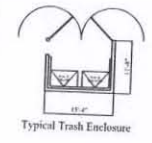

THE ORCHARD @ PENRYN
The ConAm Group

SCALE: 1" = 50'-0"



THE MCKINLEY ASSOC., INC.
May 7, 2012

RECEIVED
MAY 25 2012
PLANNING DEPT.