

CORNER RECORD

Agency Index Bk. 21 Pg. 35


Document Number 20180110

City of Colfax County of Placer, California

Brief Legal Description Iowa Hill Road as shown on 35 PM 103

CORNER TYPE

COORDINATES (Optional)

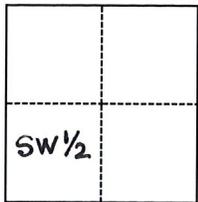

S.2, T14N, R9E
MDB & M

- Government Corner Control
 Meander Property
 Rancho Other

Date of Survey October 1, 2018

N. _____ E. _____

Elevation _____

Units Metric U.S. Survey Foot

Horizontal Datum _____

Zone _____ Epoch Date _____

Vertical Datum _____

Complies with Public Resources Code §§8801-8819

Complies with Public Resources Code §§8890-8902

- PLS Act Ref.: 8765(d) 8771 8773 Other:
 Corner/
 Monument: Left as found Established Rebuilt Pre-Construction
 Found and tagged Reestablished Referenced Post-Construction

Narrative of corner identified and monument as found, set, reset, replaced, or removed:

See sheet #2 for description(s):

The right of way monuments set per 35 PM 103 that were destroyed due to construction were replaced as shown on attached sheet 2. PK nails and washers stamped LS4715 were placed in the asphalt over the monuments in the centerline that were overlaid as asphalt. Original monuments were tied out to traverse points and re-checked to remaining existing monuments.

SURVEYOR'S STATEMENT

This Corner Record was prepared by me or under my direction in conformance with

the Professional Land Surveyors' Act on NOVEMBER 19, 2018

Signed William F. McKinney P.L.S. or R.C.E. No. PLS 4715



COUNTY SURVEYOR'S STATEMENT

This Corner Record was received _____

and examined and filed NOVEMBER 21, 2018


Signed Leslie Amsberry P.L.S. or R.C.E. No. 6584

Title County Surveyor

County Surveyor's Comment _____



BOOK 21 CORNER RECORDS, PAGE 35

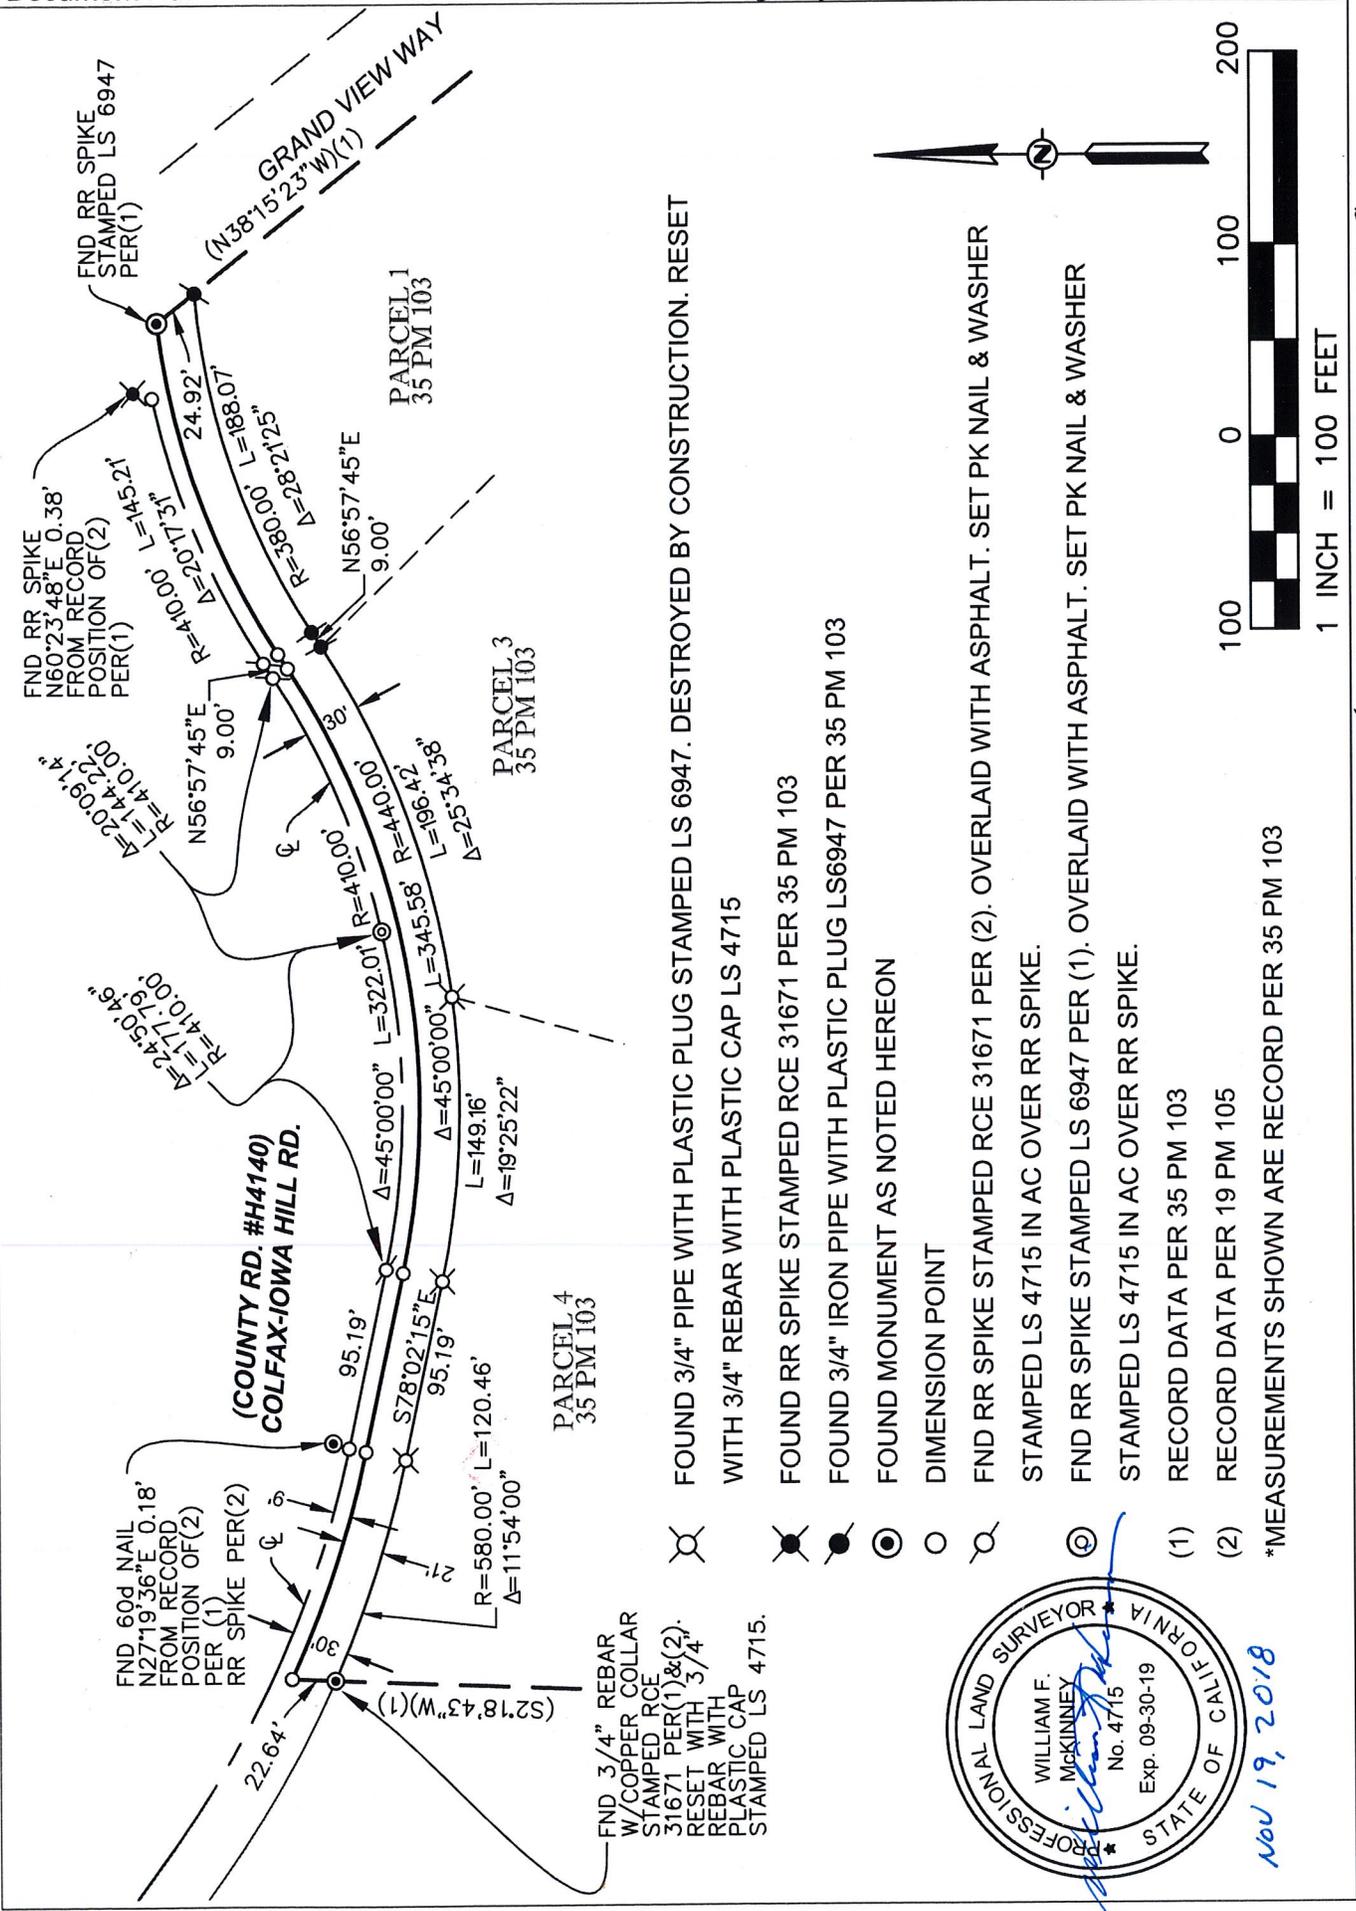

- FOUND 3/4" PIPE WITH PLASTIC PLUG STAMPED LS 6947. DESTROYED BY CONSTRUCTION. RESET WITH 3/4" REBAR WITH PLASTIC CAP LS 4715
 - FOUND RR SPIKE STAMPED RCE 31671 PER 35 PM 103
 - FOUND 3/4" IRON PIPE WITH PLASTIC PLUG LS6947 PER 35 PM 103
 - FOUND MONUMENT AS NOTED HEREON
 - DIMENSION POINT
 - FND RR SPIKE STAMPED RCE 31671 PER (2). OVERLAID WITH ASPHALT. SET PK NAIL & WASHER STAMPED LS 4715 IN AC OVER RR SPIKE.
 - FND RR SPIKE STAMPED LS 6947 PER (1). OVERLAID WITH ASPHALT. SET PK NAIL & WASHER STAMPED LS 4715 IN AC OVER RR SPIKE.
 - RECORD DATA PER 35 PM 103
 - RECORD DATA PER 19 PM 105
- *MEASUREMENTS SHOWN ARE RECORD PER 35 PM 103



Nov 19, 2018