


CORNER RECORD

Agency Index BK. 21 PG. 37
 Document Number 20180121

City of _____ County of PLACER, California
 Brief Legal Description PARCEL "G" IN BOOK 22 OF PARCEL MAPS AT PAGE 33, P.C.R.

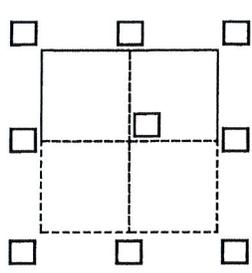

CORNER TYPE		COORDINATES (Optional)	
Government Corner	<input type="checkbox"/>	Control	<input type="checkbox"/>
Meander	<input type="checkbox"/>	Property	<input checked="" type="checkbox"/>
Rancho	<input type="checkbox"/>	Other	<input type="checkbox"/>
Date of Survey	<u>November 18, 2018</u>		Vertical Datum _____
<u>NW 1/4 SEC. 32 T13N R8E</u>		Complies with Public Resources Code §§8801-8819 <input type="checkbox"/>	
		Complies with Public Resources Code §§8890-8902 <input type="checkbox"/>	

PLS Act Ref.:	<input checked="" type="checkbox"/> 8765(d)	<input type="checkbox"/> 8771	<input type="checkbox"/> 8773	<input type="checkbox"/> Other:
Corner/Monument:	<input type="checkbox"/> Left as found	<input type="checkbox"/> Established	<input type="checkbox"/> Rebuilt	<input type="checkbox"/> Pre-Construction
	<input type="checkbox"/> Found and tagged	<input checked="" type="checkbox"/> Reestablished	<input type="checkbox"/> Referenced	<input type="checkbox"/> Post-Construction

Narrative of corner identified and monument as found, set, reset, replaced, or removed:
 See sheet #2 for description(s):

ALL MONUMENTS FOUND AND REESTABLISHED BY RECORD BEARING AND DISTANCE PER BOOK 22 OF PARCEL MAPS AT PAGE 33, P.C.R.

SURVEYOR'S STATEMENT

This Corner Record was prepared by me or under my direction in conformance with the Professional Land Surveyors' Act on November 19, 2018.
 Signed _____ P.L.S. or R.C.E. No. 8933




Patrick R. Druding

COUNTY SURVEYOR'S STATEMENT

This Corner Record was received _____ and examined and filed NOVEMBER 29, 2018.
 Signed Leslie Amsberry P.L.S. or R.C.E. No. 6584
 Title County Surveyor
 County Surveyor's Comment _____



BOOK 21 CORNER RECORDS, PAGE 37

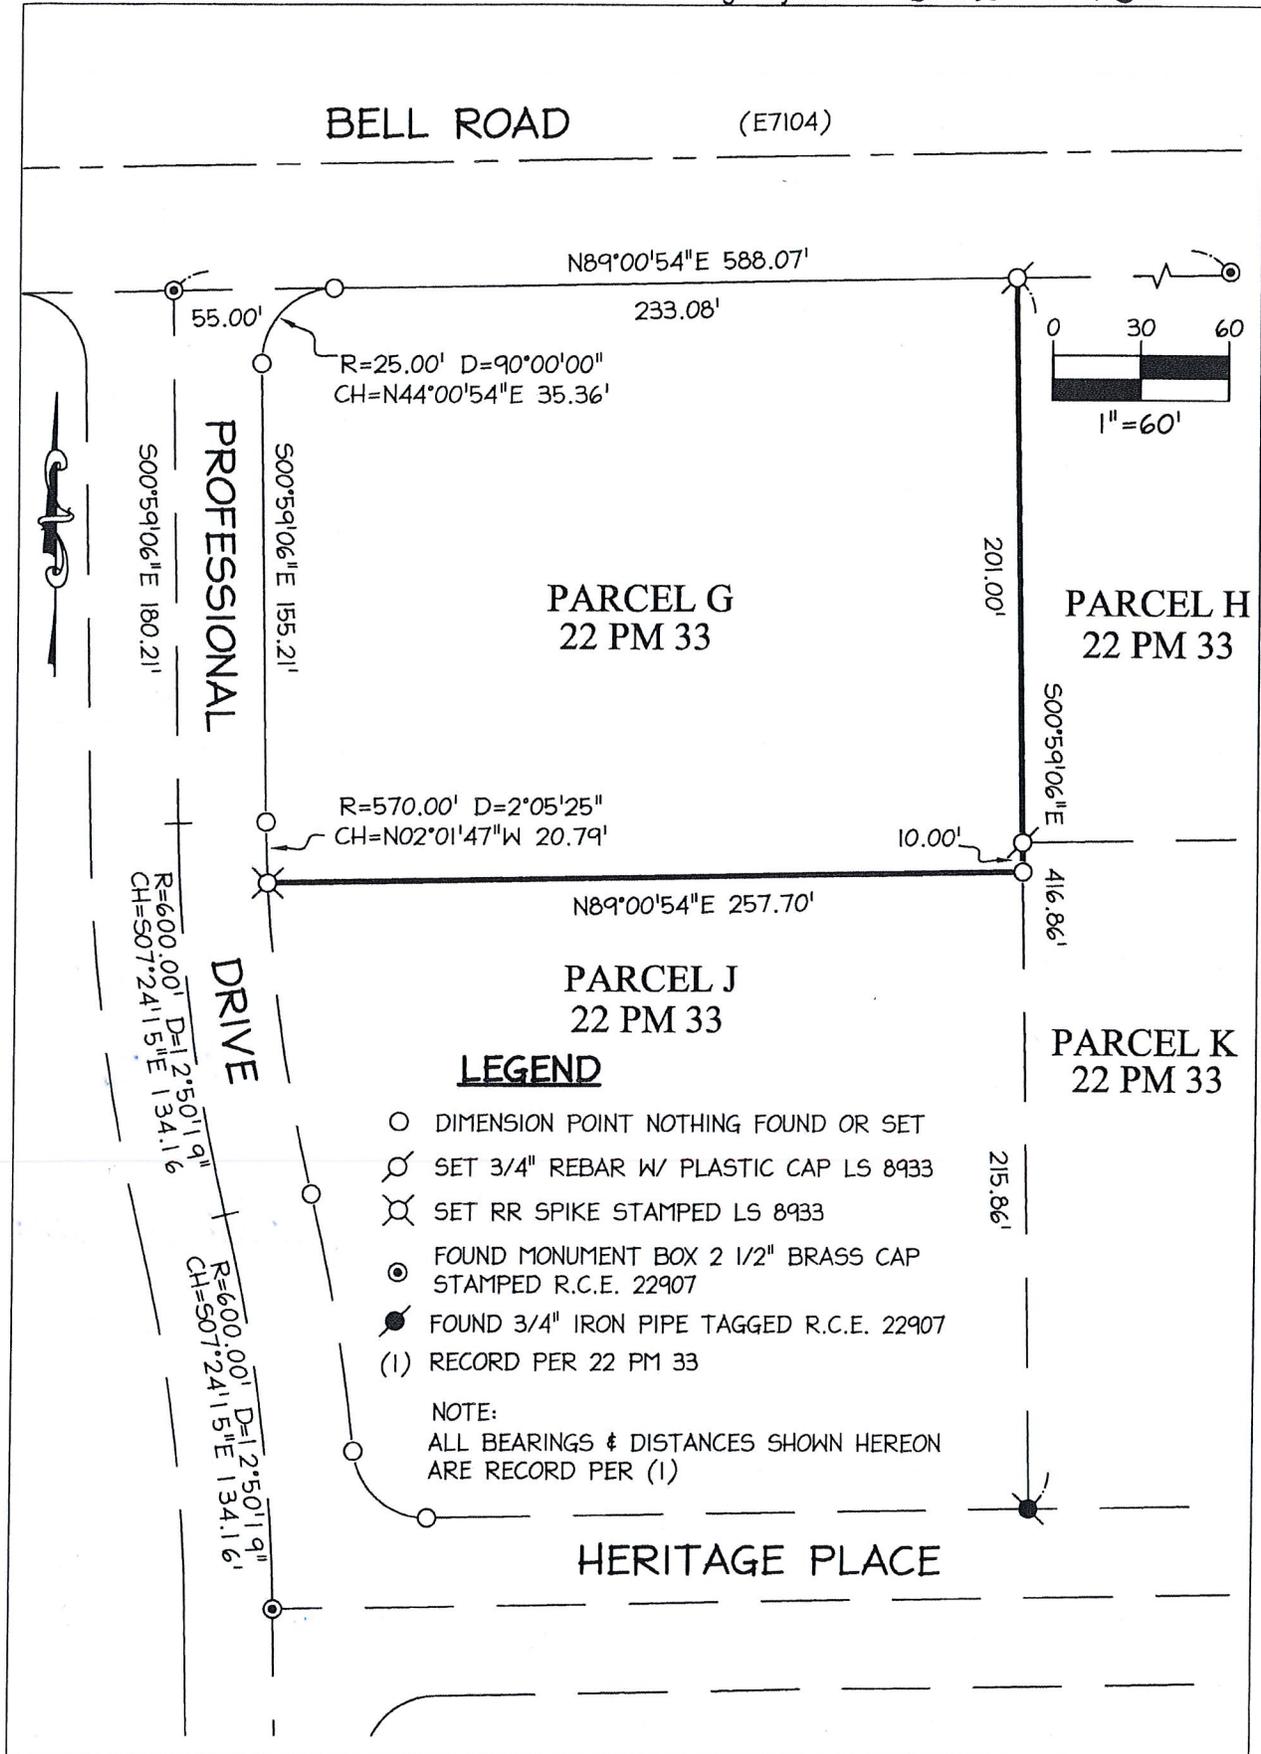

BOOK 21 CORNER RECORDS, PAGE 37