


CORNER RECORD

Agency Index 20180114 Bk 21 Pg 42
 Document Number _____

City of UNINCORPORATED AREA County of PLACER, California

Brief Legal Description LOT 10 BLOCK "F" DONNER WOODS SUBDIVISION NO. 2
BOOK "E" OF MAPS AT PAGE 36 P.C.D.R.

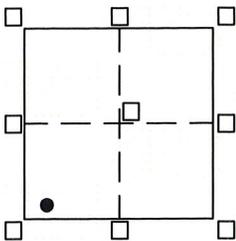

SEC.14
T.17N.
R.15E.
M.D.M.

CORNER TYPE

Government Corner Control
 Meander Property
 Rancho Other
 Date of Survey 9/24/18

COORDINATES (Optional)

N. _____ E. _____
 Elevation _____
 Units Metric U.S. Survey Foot
 Horizontal Datum _____
 Zone _____ Epoch Date _____
 Vertical Datum _____
 Complies with Public Resources Code 8801-8891
 Complies with Public Resources Code 8890-8902

PLS Act Ref: 8765(d) 8771 8773 Other:

Corner/Monument: Left as found Established Rebuilt Pre-Construction
 Found and tagged Reestablished Referenced Post-Construction

Narrative of corner identified and monuments as found, set, reset, replaced, or moved:

See sheet #2 for description(s):

- = FOUND BATHEY MONUMENT (T-BAR) W/ NAIL & TAG P.L.S. 8628 PER 20/CR/16
- = FOUND 1/2" REBAR W/ PLASTIC CAP L.S. 4227 PER 17/CR/3 & 20/CR/16
- = FOUND 3/4" REBAR W/ COPPER COLLAR L.S. 8573 PER 20/CR/16
- = DIMENSION POINT ONLY

○ = SET BATHEY MONUMENT (T-BAR) W/ NAIL & TAG STAMPED P.L.S. 8628

JN:18141

SURVEYOR'S STATEMENT

This Corner Record was prepared by me or under my direction in conformance with
 the Professional Land Surveyor's Act on OCTOBER 23, 2018

Signed [Signature] P.L.S. or R.C.E. No. 8628
Lic. Exp. 12/31/19



COUNTY SURVEYOR'S STATEMENT

This Corner Record was received _____
 and examined and filed DECEMBER 17, 2018

Signed [Signature] P.L.S. or R.C.E. No. 6584


Title County Surveyor

County Surveyor's Comment _____



BOOK 21 CORNER RECORDS, PAGE 42

NOTE: THE BEARINGS AND DISTANCES SHOWN ARE RECORD PER "E"/MAPS/36 P.C.D.R. NO MATERIAL DISCREPANCIES WITH RECORD INFORMATION WERE FOUND.

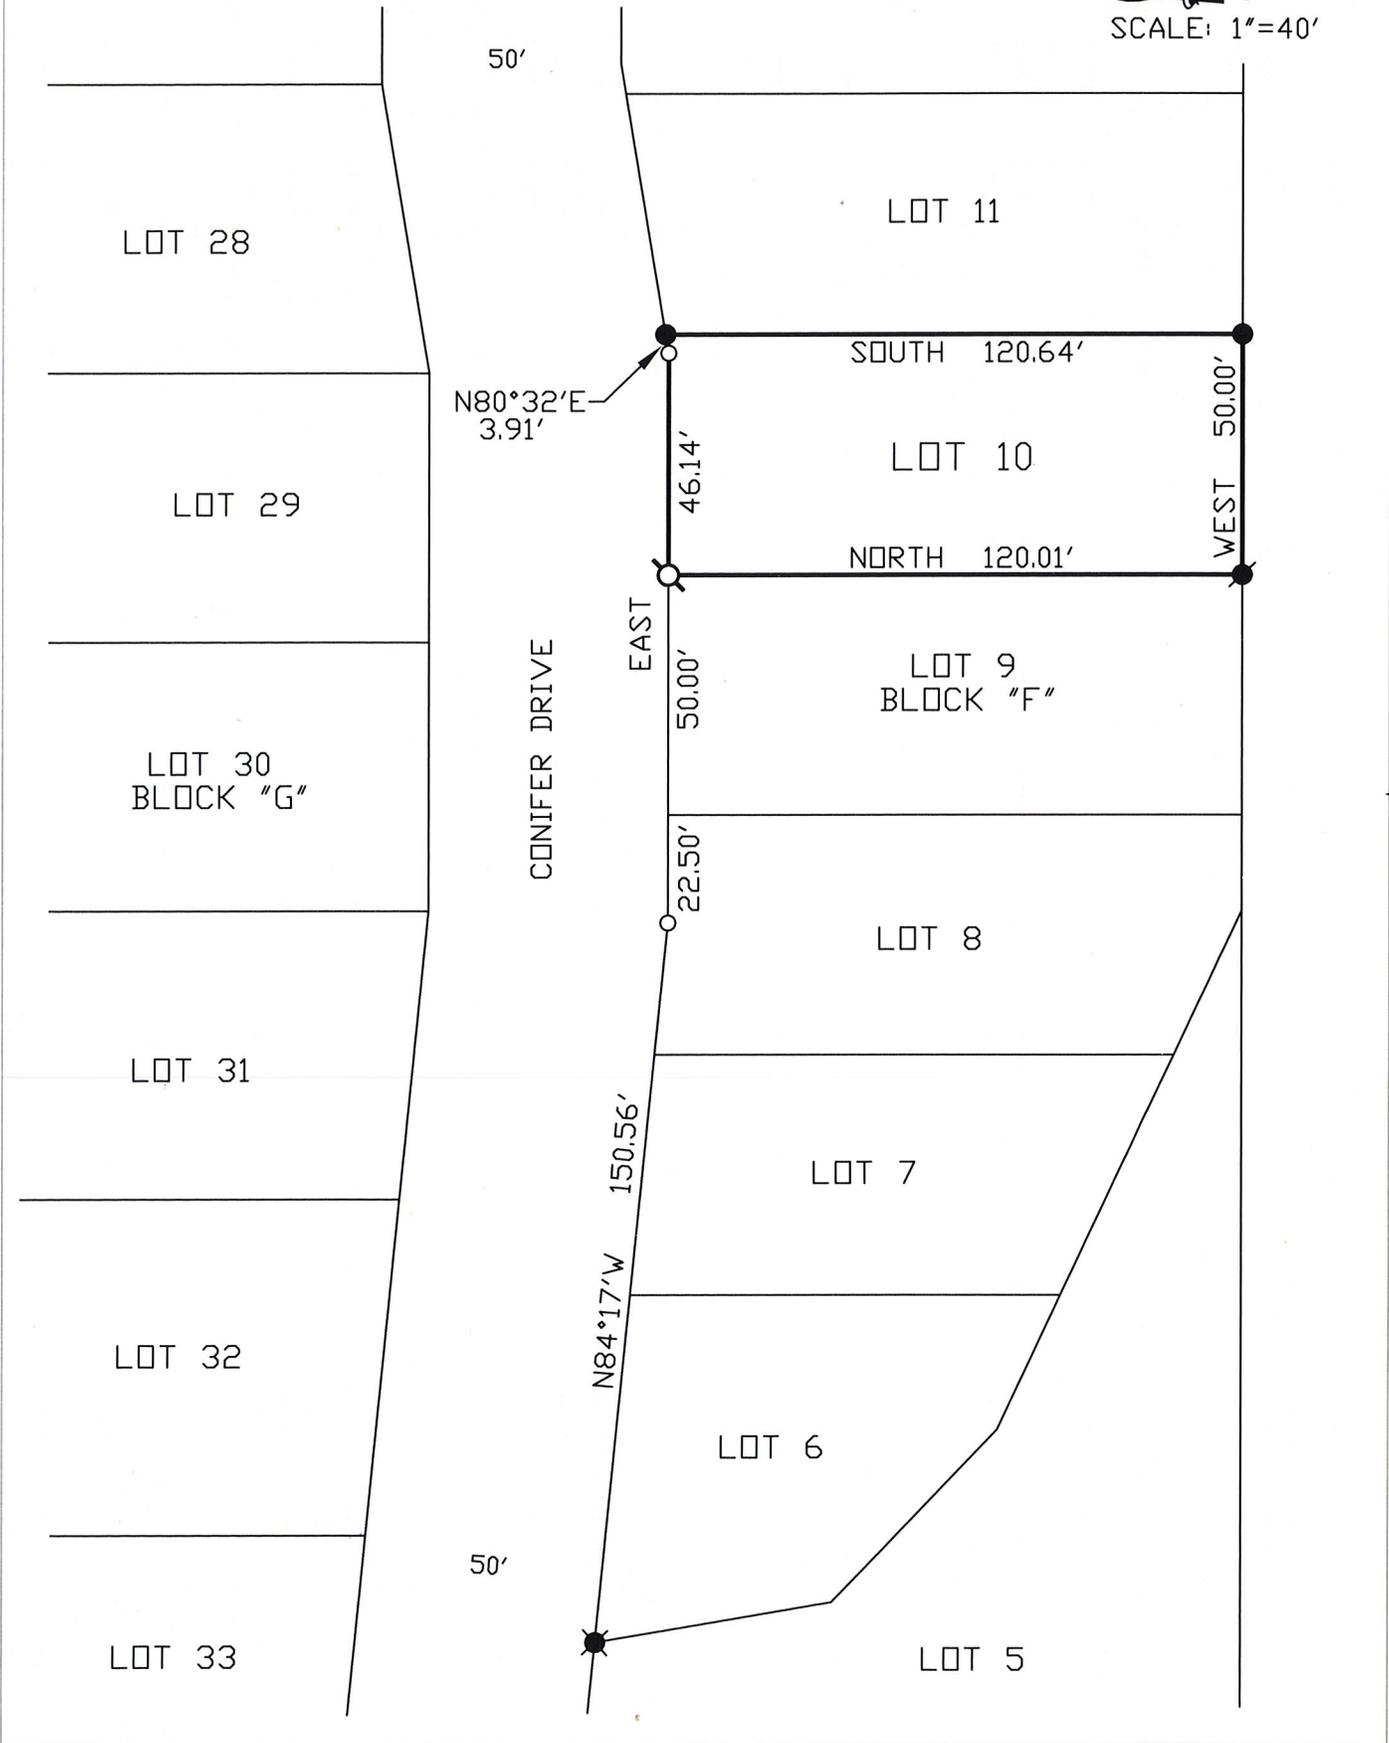

BOOK 21 CORNER RECORDS, PAGE 42