


# CORNER RECORD

Agency Index Bk. 21 Pg. 45  
 Document Number 20180122

City of \_\_\_\_\_ County of \_\_\_\_\_ Placer \_\_\_\_\_, California

Brief Legal Description PARCEL A, PER PARCEL MAP NO. 73689 (17 P.M. 66)

CORNER TYPE		COORDINATES (Optional)	
<input type="checkbox"/>	Government Corner	<input type="checkbox"/>	Control
<input type="checkbox"/>	Meander	<input type="checkbox"/>	Property
<input type="checkbox"/>	Rancho	<input type="checkbox"/>	Other
Date of Survey <u>November 09, 2018</u>		<input type="checkbox"/>	Elevation _____
		<input checked="" type="checkbox"/>	Units Metric <input type="checkbox"/> U.S. Survey Foot <input type="checkbox"/>
		<input type="checkbox"/>	Horizontal Datum _____
		<input type="checkbox"/>	Zone _____ Epoch Date _____
		<input type="checkbox"/>	Vertical Datum _____
		<input type="checkbox"/>	Complies with Public Resources Code §§8801-8819
		<input type="checkbox"/>	Complies with Public Resources Code §§8890-8902

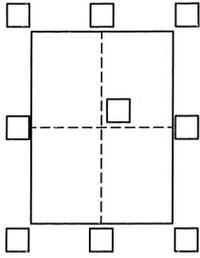

PLS Act Ref.:  8765(d)  8771  8773  Other:

Corner/Monument:  Left as found  Established  Rebuilt  Pre-Construction  
 Found and tagged  Reestablished  Referenced  Post-Construction

Narrative of corner identified and monument as found, set, reset, replaced, or removed:

See sheet #2 for description(s):

FOUND (3) CENTERLINE MONUMENTS ALONG EUREKA ROAD AND (6) 3/4" REBAR AT CORNERS OF PARCEL A, PER 17 P.M. 66, AS NOTED & DEPICTED ON PAGE 2.

SET 5/8" REBAR WITH ALUMINUM CAP STAMPED RCE33407 AT THE NORTHWEST & NORTHEAST CORNERS OF PARCEL A, AS NOTED & DEPICTED ON PAGE 2.

## SURVEYOR'S STATEMENT

This Corner Record was prepared by me or under my direction in conformance with the Professional Land Surveyors' Act on November 09, 2018

Signed [Signature] P.L.S. or R.C.E. No. RCE33407



## COUNTY SURVEYOR'S STATEMENT

This Corner Record was received \_\_\_\_\_ and examined and filed January 8, 2019

Signed [Signature] P.L.S. or R.C.E. No. 6584

Title County Surveyor

County Surveyor's Comment \_\_\_\_\_



Book 21 CORNER RECORDS PAGE 45

**LEGEND**

- . . FOUND AS NOTED
- . . FOUND MAG NAIL & WASHER STAMPED "PLACER CO. SURVEYOR", PER 10 CR 47 & 10 CR 51
- . . SET 5/8" REBAR WITH ALUMINUM CAP STAMPED RCE 33407
- BOUNDARY LINE
- - - CENTERLINE (C)
- - - RIGHT OF WAY (R/W)
- (1) . . RECORD PER 17 P.M. 66
- (2) . . RECORD PER 6 P.M. 131
- (3) . . RECORD PER 34 P.M. 106

**CORNER RECORD EXHIBIT**


PARCEL A, PARCEL MAP NO. 73689, 17 P.M. 66  
PLACER COUNTY, STATE OF CALIFORNIA



**CNA ENGINEERING INC.**  
CIVIL ENGINEERING: LAND SURVEYING:  
PLANNING: STRUCTURAL DESIGN  
PHONE: (916) 485-3746  
2575 VALLEY ROAD, SACRAMENTO, CA 95821  
ANNA@CNAENG.COM

**NOTE:**

ALL BEARINGS AND DISTANCES SHOWN  
HEREON ARE RECORD PER 17 P.M. 66

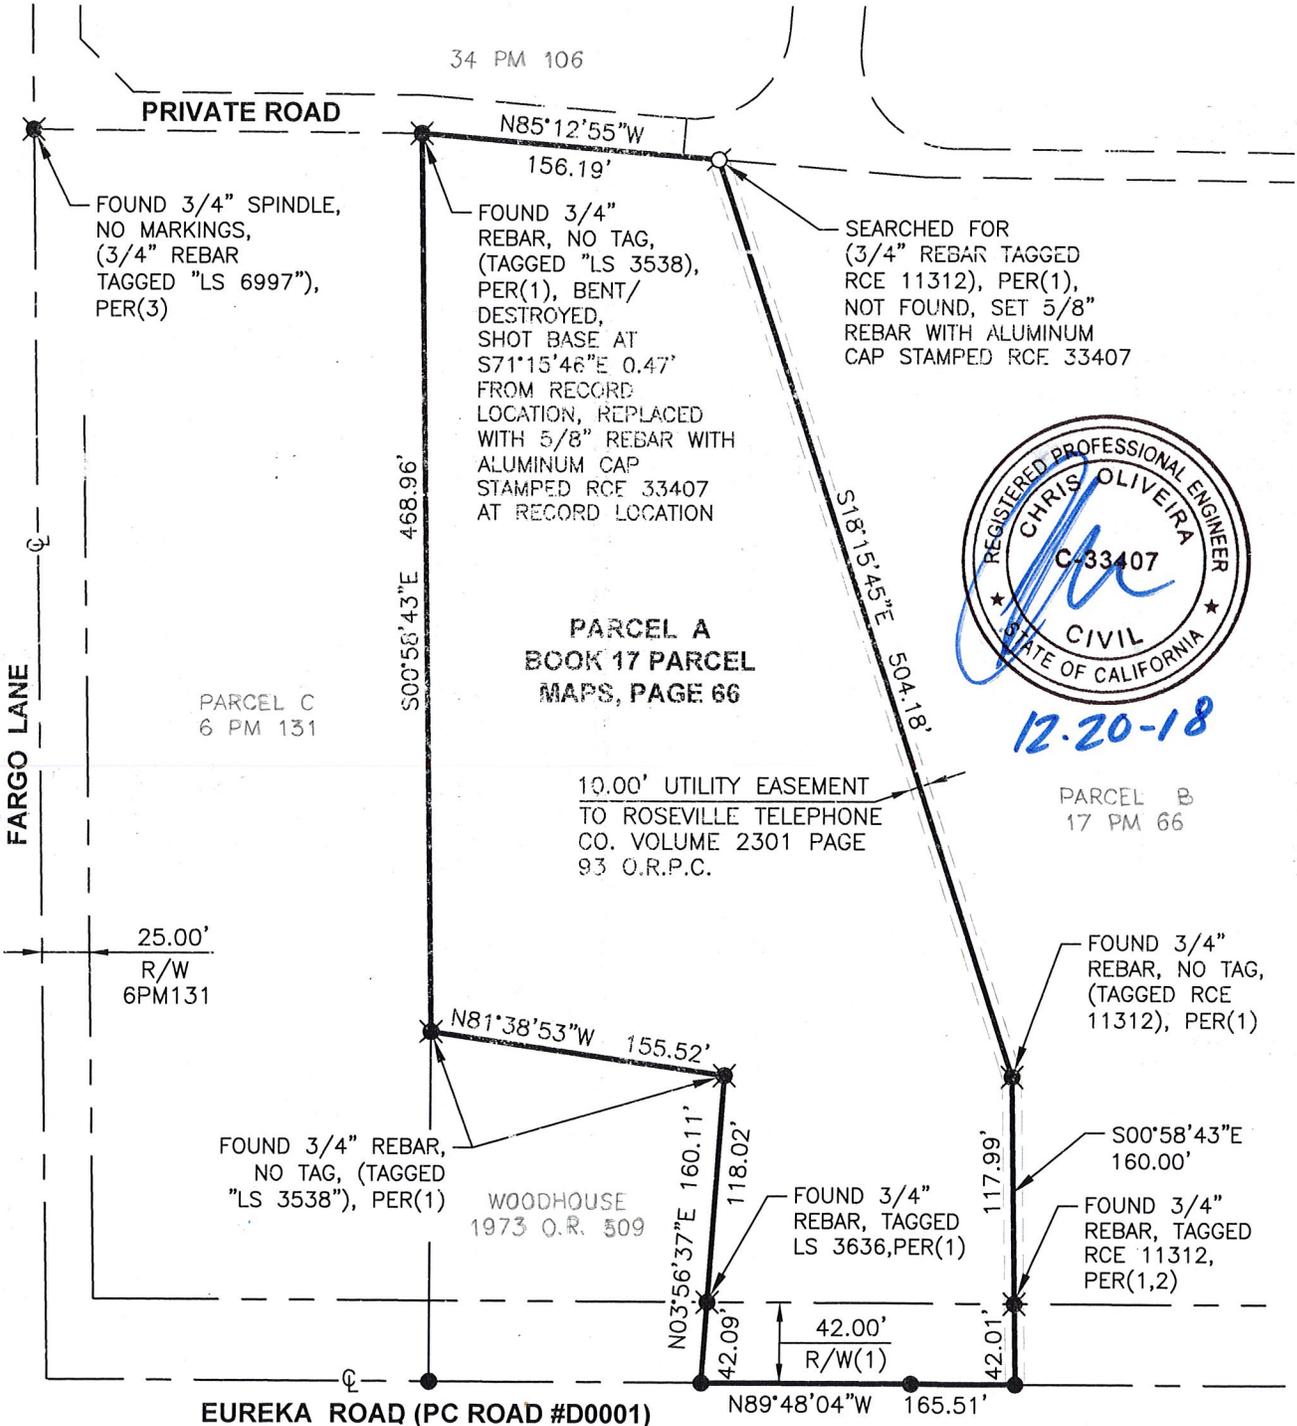

BOOK 21 CORNER RECORDS PAGE 45