


CORNER RECORD

Agency Index Bk 21 Pg. 46
 Document Number 20180004

City of _____ County of Placer, California

Brief Legal Description MONUMENTS AS SHOWN ON 31-PM-32, O.R.P.C.

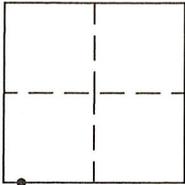

CORNER TYPE

Government Cor. Control
 Meander Property
 Rancho other
 Date of Survey NOVEMBER 14, 2017

COORDINATES (OPTIONAL)

N. _____ E. _____
 Elevation _____
 Units Metric U.S. Survey Foot
 Horizontal Datum _____
 Zone _____ Epoch Date _____
 Vertical Datum _____

Complies with Public Resources code § 8801-8819
 Complies with Public Resources code § 8890-8902

PLS Act Ref: 8765(d) 8771 8773 Other

Corner/Monument: Left as Found Established Rebuilt Pre-Construction
 Found and Tagged Reestablished Referenced Post-Construction

Narrative of corner identified and monument as found, set, reset, replaced, or removed:
 See sheet # 2 for description(s):
FOUND MONUMENTS AS SHOWN, PER PARCEL MAP NO. 75742, RECORDED IN BOOK 31 OF
PARCEL MAPS, PAGE 32, P.C.R., FROM FOUND MONUMENTS ESTABLISHED REFERENCE POINTS
PRIOR TO NEW PAVEMENT OVERLAY, FROM REFERENCE POINTS SET MAG NAIL W/ 1-1/4" BRASS
TAG STAMPED "PLACER CO. SURVEYOR" CENTERED OVER THE FOUND MONUMENT AFTER
PAVEMENT OVERLAY.

SURVEYOR'S STATEMENT

This Corner Record was prepared by me or under my direction in conformance with the Professional Land Surveyors' Act on OCTOBER 4, 2018
 Signed [Signature] P.L.S. or R.C.E. No. 7941




COUNTY SURVEYOR'S STATEMENT

This Corner Record was received _____
 and examined and filed October 8, 2018
 Signed [Signature] P.L.S. or R.C.E. No. _____
County Surveyor



County Surveyor's Comment:

BOOK 21 OF CORNER RECORDS, PAGE 46

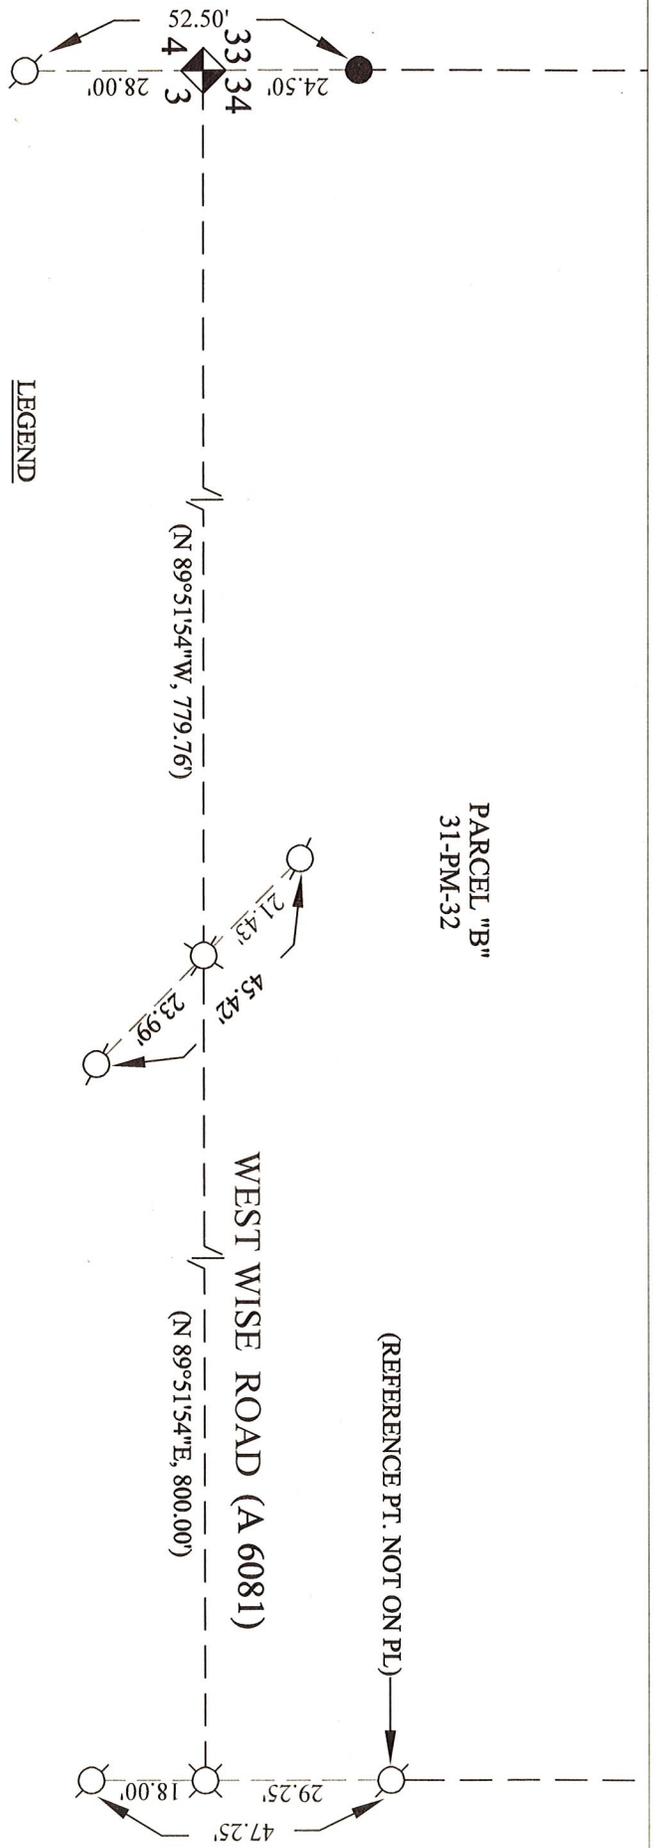


PARCEL "B"
31-PM-32

WEST WISE ROAD (A 6081)

(REFERENCE PT. NOT ON PL)

LEGEND

-  FD. RAILROAD SPIKE, STAMPED "LS 6230 PER 31-PM-32, PRIOR TO PAVEMENT OVERLAY, SET MAG NAIL WITH "PLACER CO. SURVEYOR" TAG AFTER PAVEMENT OVERLAY
-  SET 5/8" REBAR WITH "PLACER CO. SURVEYOR" TAG AS A REFERENCE POINT
-  FD. 1" PIPE LS 2515 (USED AS REFERENCE POINT)
-  FD. RAILROAD SPIKE, NO MARKINGS PRIOR TO PAVEMENT OVERLAY, SET MAG NAIL WITH "PLACER CO. SURVEYOR" TAG AFTER PAVEMENT OVERLAY
-  (2" IRON PIPE WITH "PLACER COUNTY ALUMINUM CAP IN MON. BOX PER 31-PM-32)
-  () RECORD DATA PER 31-PM-32

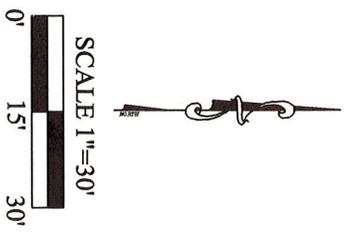

NOTE
THIS CORNER RECORD REPRESENTS THE AS FOUND LOCATION OF THE MONUMENTS SHOWN HEREON, NO SURVEY HAS BEEN MADE OF SAID MONUMENTS IN RELATIONSHIP TO ANY RECORD MAPS.