


CORNER RECORD

Agency Index Bk. 21 Pg. 53
Document Number 20190006

City of Rocklin County of Placer, California
Brief Legal Description Centerline of Misty Hollow Court, W Maps 90

CORNER TYPE

COORDINATES (Optional)

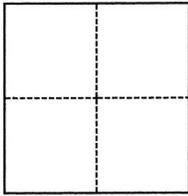

- Government Corner
- Meander
- Rancho
- Control
- Property
- Other

Date of Survey February 18, 2019

N. _____ E. _____
 Elevation _____
 Units Metric U.S. Survey Foot
 Horizontal Datum _____
 Zone _____ Epoch Date _____
 Vertical Datum _____
 Complies with Public Resources Code §§8801-8819
 Complies with Public Resources Code §§8890-8902

SEC 18, T.11N., R.7.E.

PLS Act Ref.: 8765(d) 8771 8773 Other:
 Corner/Monument: Left as found Established Rebuilt Pre-Construction
 Found and tagged Reestablished Referenced Post-Construction

Narrative of corner identified and monument as found, set, reset, replaced, or removed:

See sheet #2 for description(s):

Set reference points to found monument per W Maps 90 prior to construction as shown on sheet 2

SURVEYOR'S STATEMENT

This Corner Record was prepared by me or under my direction in conformance with
 the Professional Land Surveyors' Act on February 28, 2019
 Signed [Signature] P.L.S. or R.C.E. No. 6947




COUNTY SURVEYOR'S STATEMENT

This Corner Record was received _____
 and examined and filed MARCH 5, 2019
 Signed [Signature] P.L.S. or R.C.E. No. 6584
 Title COUNTY SURVEYOR
 County Surveyor's Comment _____




BOOK 21 OF CORNER RECORDS, PAGE 53

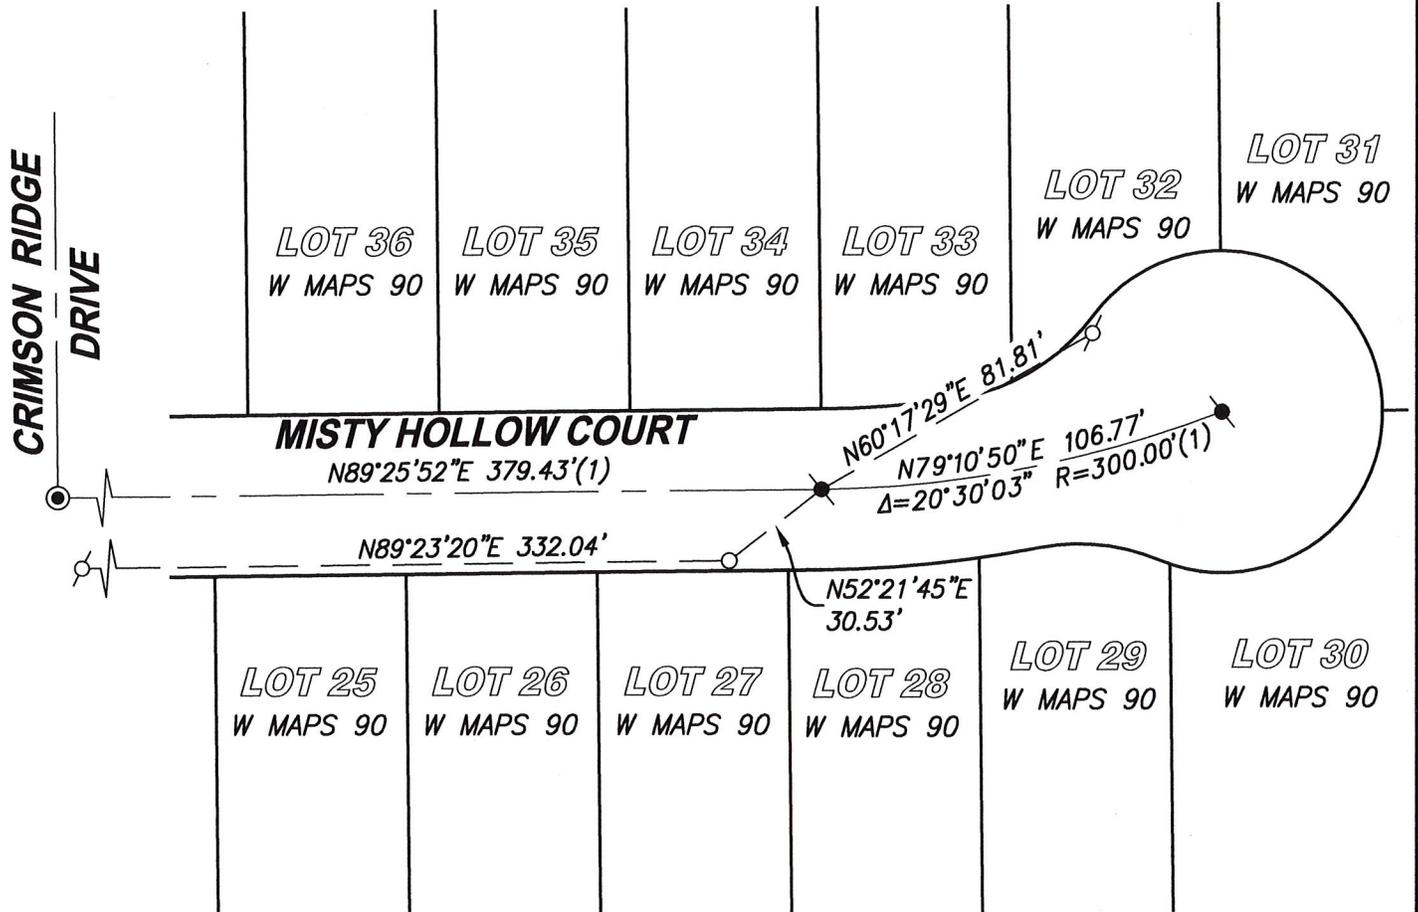

LEGEND

- - - - SET MAG NAIL IN SIDEWALK AS REFERENCE POINT
- ⊕ - - - SET MAG NAIL & SHINER IN SIDEWALK AS REFERENCE POINT
- ⊙ - - - FOUND 2" BRASS DISC STAMPED "RCE 26487" IN MONUMENT WELL
- ⊗ - - - FOUND 3/4" OPEN IRON PIPE (1) (WITH PLASTIC PLUG STAMPED "RCE 26487")(1)
- (1) - - - RECORD DATA PER W MAPS 90

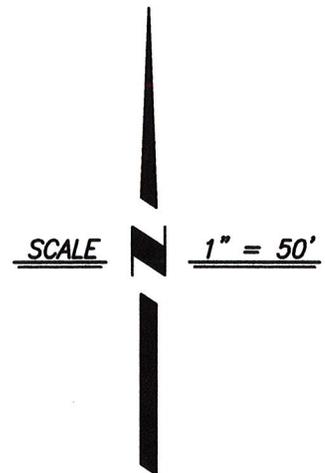

CenterPoint Engineering, Inc.

Civil Engineering & Land Surveying

1217 Pleasant Grove Blvd. Suite 130 • Roseville, CA • 95678
 Phone: 916-773-4006 Fax: 916-773-4498



DRAWN BY: BB

CHECKED BY: MH

SHEET: 2 OF 2

SCALE: 1" = 50'

DATE: 2-28-2019