

CORNER RECORD

Agency Index Bk 21 Pg. 56


Document Number 20190009

City of Rocklin County of Placer, California

Brief Legal Description Centerline of Shelter Cove Court, V Maps 70

CORNER TYPE

COORDINATES (Optional)

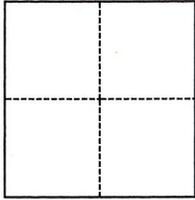

- Government Corner
- Meander
- Rancho
- Control
- Property
- Other

N. _____ E. _____

Elevation _____

Units Metric U.S. Survey Foot

Horizontal Datum _____

Zone _____ Epoch Date _____

Vertical Datum _____

Complies with Public Resources Code §§8801-8819

Complies with Public Resources Code §§8890-8902

Date of Survey February 28, 2019

SEC 18, T.11N., R.7.E.

PLS Act Ref.: 8765(d) 8771 8773 Other:

Corner/Monument: Left as found Established Rebuilt Pre-Construction

Found and tagged Reestablished Referenced Post-Construction

Narrative of corner identified and monument as found, set, reset, replaced, or removed:

See sheet #2 for description(s):

Reset monuments marking the centerline of Shelter Cove Court per V Maps 70. See Sheet 2.

SURVEYOR'S STATEMENT

This Corner Record was prepared by me or under my direction in conformance with

the Professional Land Surveyors' Act on March 7, 2019

Signed [Signature] P.L.S. or R.C.E. No. 6947



COUNTY SURVEYOR'S STATEMENT

This Corner Record was received _____

and examined and filed MARCH 12, 2019


Signed [Signature] P.L.S. or R.C.E. No. 6584

Title County Surveyor

County Surveyor's Comment



BOOK 21 CORNER RECORDS, PAGE 56

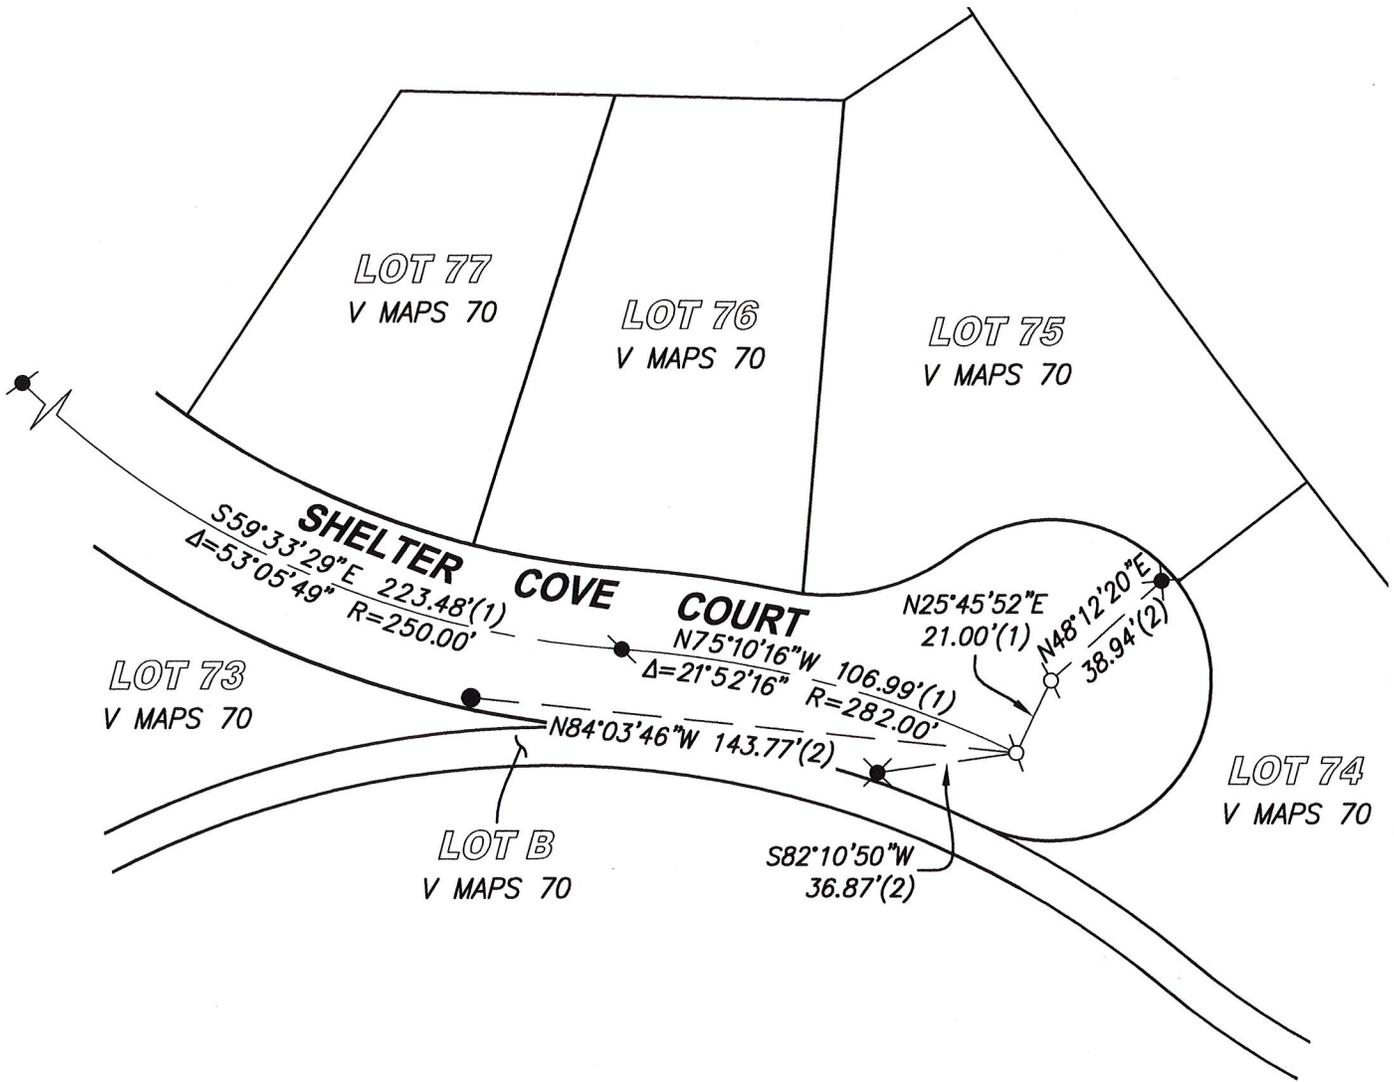

LEGEND


- ⊕ - - - SET RAILROAD SPIKE STAMPED "LS 6947"
- - - - FOUND MAG NAIL IN SIDEWALK AS REFERENCE POINT (2)
- ⊗ - - - FOUND MAG NAIL & SHINER IN SIDEWALK AS REFERENCE POINT (2)
- ⊙ - - - FOUND 3/4" OPEN IRON PIPE (1) (WITH PLASTIC PLUG STAMPED "RCE 26487")(1)
- (1) - - - RECORD DATA PER V MAPS 70
- (2) - - - RECORD DATA PER PLACER COUNTY CORNER RECORD DOC. NO. 20190008 FILED IN BOOK 21 CORNER RECORDS, PAGE 55.

SCALE 1" = 50'

CenterPoint Engineering, Inc.

Civil Engineering & Land Surveying

1217 Pleasant Grove Blvd. Suite 130 · Roseville, CA · 95678
 Phone: 916-773-4006 Fax: 916-773-4498

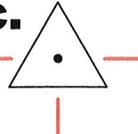

DRAWN BY: BB

CHECKED BY: MH

SHEET: 2 OF 2

SCALE: 1" = 50'

DATE: 3-7-2019