

CORNER RECORD

Agency Index BK 21 PG 78
 Document Number 20180105

City of _____ County of PLACER, California
 Brief Legal Description LOT 274, LAHONTAN UNIT NO. 8 SUBDIVISION, U/MAPS/71 O.R.P.C.

| CORNER TYPE | | COORDINATES (Optional) | |
|--|--|--|--|
|  | Government Corner <input type="checkbox"/> | Control <input type="checkbox"/> | N. _____ E. _____ |
| | Meander <input type="checkbox"/> | Property <input checked="" type="checkbox"/> | Elevation _____ |
| | Rancho <input type="checkbox"/> | Other <input type="checkbox"/> | Units Metric <input type="checkbox"/> U.S. Survey Foot <input checked="" type="checkbox"/> |
| | Date of Survey <u>8/22/2018</u> | | Horizontal Datum _____ |
| | | Zone _____ Epoch Date _____ | Vertical Datum _____ |
| | | <input type="checkbox"/> Complies with Public Resources Code §§8801-8819 | |
| | | <input type="checkbox"/> Complies with Public Resources Code §§8890-8902 | |


PLS Act Ref: 8765(d) 8771 8773 Other: _____

Corner/Monument: Left as found Established Rebuilt Pre-Construction
 Found and tagged Reestablished Referenced Post-Construction

Narrative of corner identified and monument as found, set, reset, replaced, or removed:
 See sheet #2 for description(s):


USED RECORD DIMENSIONS AND A FOUND MONUMENT PER U/MAPS/71 O.R.P.C., TO REESTABLISH THE MISSING CORNER OF LOT 274, AS SHOWN ON THE ACCOMPANYING PLAT.

SURVEYOR'S STATEMENT

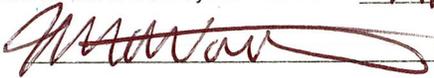This Corner Record was prepared by me or under my direction in conformance with
 the Professional Land Surveyors' Act on April 18, 2019
 Signed  (P.L.S.) or R.C.E. No. 7429



COUNTY SURVEYOR'S STATEMENT

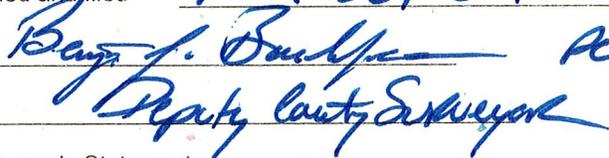This Corner Record was received _____
 and examined and filed MAY 28, 2019
 Signed  ACS 8373
 Title Deputy County Surveyor
 County Surveyor's Statement




BOOK 21 CORNER RECORDS PAGE 78

BK 21 PG 78

PLAT OF SURVEY


LOT 274, LAHONTAN UNIT NO.8 SUBDIVISION, AS FILED IN BOOK U OF MAPS AT PAGE 71, OFFICIAL RECORDS PLACER COUNTY, CALIFORNIA. A PORTION OF SECTION 25, TOWNSHIP 17 N., RANGE 16 E., M.D.B. & M.

SCALE 1" = 50' DATE OF SURVEY 5/3/2018

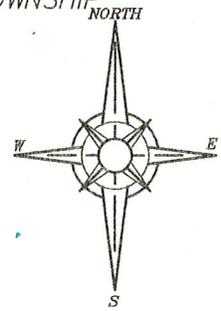

NOTE: ALL BEARINGS AND DISTANCES SHOWN HEREON ARE RECORD PER U/MAPS/71 O.R.P.C.

- FOUND 3/4" REBAR W/CAP LS-4715(1)
- SET NAIL & TAG IN CABLE TV VAULT
- DIMENSION POINT (NOTHING FOUND OR SET)
- (1) PER U/MAPS/71

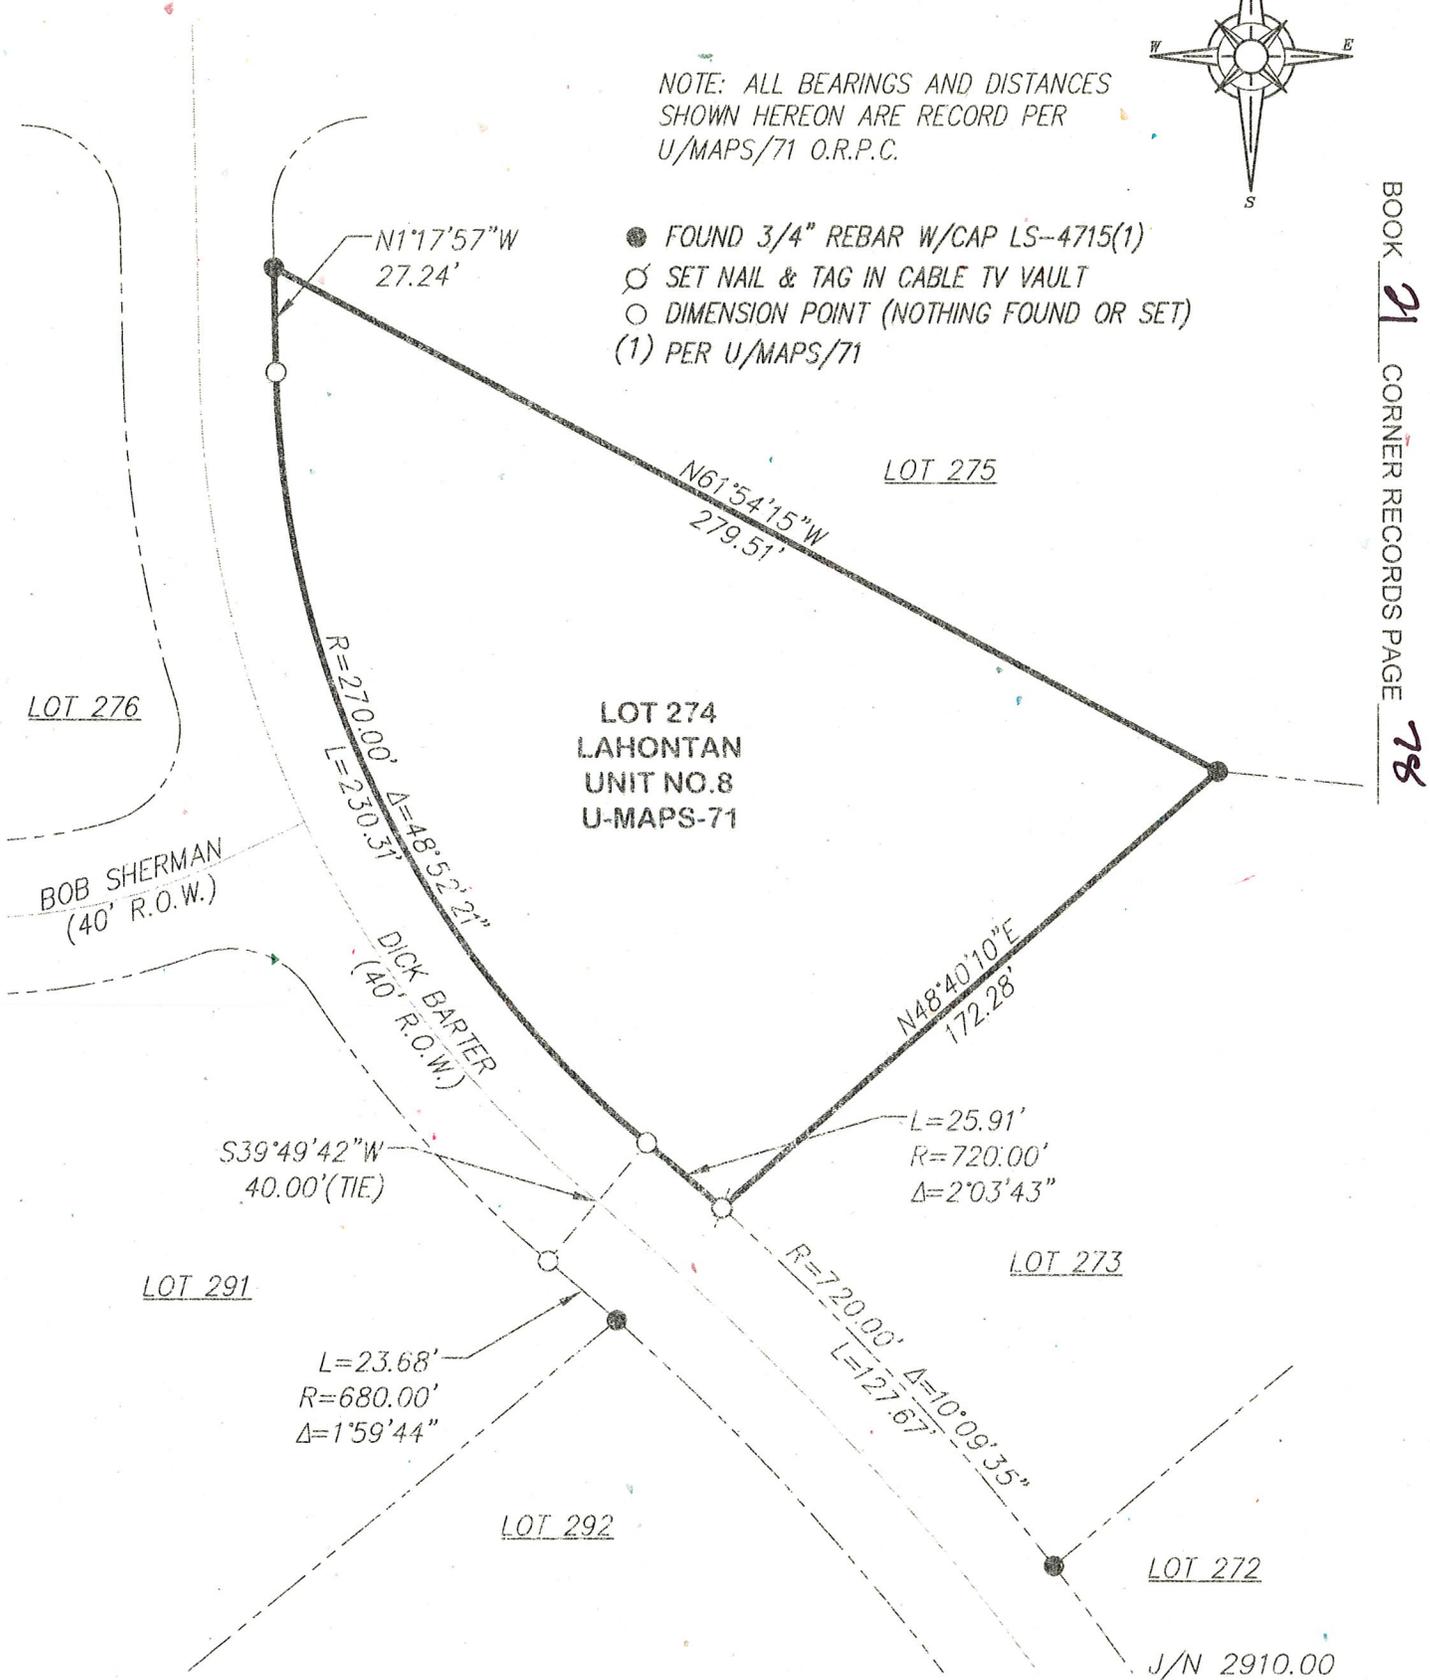

BOOK 21 CORNER RECORDS PAGE 78