


# CORNER RECORD

Agency Index Bk 21 Pg 95  
 Document Number 20190031

City of Rocklin County of Placer, California  
 Brief Legal Description Centerline Chelsea Place at Sweetwater Drive, O Maps 76

### CORNER TYPE

### COORDINATES (Optional)

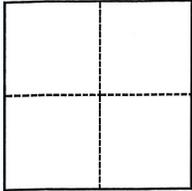

- Government Corner     Control  
 Meander                     Property  
 Rancho                         Other

N. \_\_\_\_\_ E. \_\_\_\_\_  
 Elevation \_\_\_\_\_  
 Units     Metric             U.S. Survey Foot  
 Horizontal Datum \_\_\_\_\_  
 Zone \_\_\_\_\_ Epoch Date \_\_\_\_\_  
 Vertical Datum \_\_\_\_\_  
 Complies with Public Resources Code §§8801-8819  
 Complies with Public Resources Code §§8890-8902

SEC 18, T.11N., R.7.E.

- PLS Act Ref.:     8765(d)             8771             8773             Other:  
 Corner/  
 Monument:     Left as found             Established             Rebuilt             Pre-Construction  
                    Found and tagged         Reestablished             Referenced             Post-Construction

Narrative of corner identified and monument as found, set, reset, replaced, or removed:

See sheet #2 for description(s):

Set reference points to found monument per O Maps 76 prior to construction as shown on sheet 2

### SURVEYOR'S STATEMENT

This Corner Record was prepared by me or under my direction in conformance with  
 the Professional Land Surveyors' Act on July 15, 2019  
 Signed [Signature] P.L.S. or R.C.E. No. 6947



### COUNTY SURVEYOR'S STATEMENT

This Corner Record was received July 15, 2019  
 and examined and filed July 23, 2019  
 Signed [Signature] P.L.S. or R.C.E. No. 8373  
 Title Deputy County Surveyor  
 County Surveyor's Comment \_\_\_\_\_




Box 21 CORNER RECORDS PAGE 95

**NOTES:**

THIS CORNER RECORD REPRESENTS THE AS FOUND LOCATION OF THE MONUMENTS SHOWN HEREON, NO SURVEY HAS BEEN MADE OF SAID MONUMENTS IN RELATIONSHIP TO REFERENCED RECORD MAPS.

THE BASIS OF BEARINGS OF THIS DRAWING IS ASSUMED NORTH.

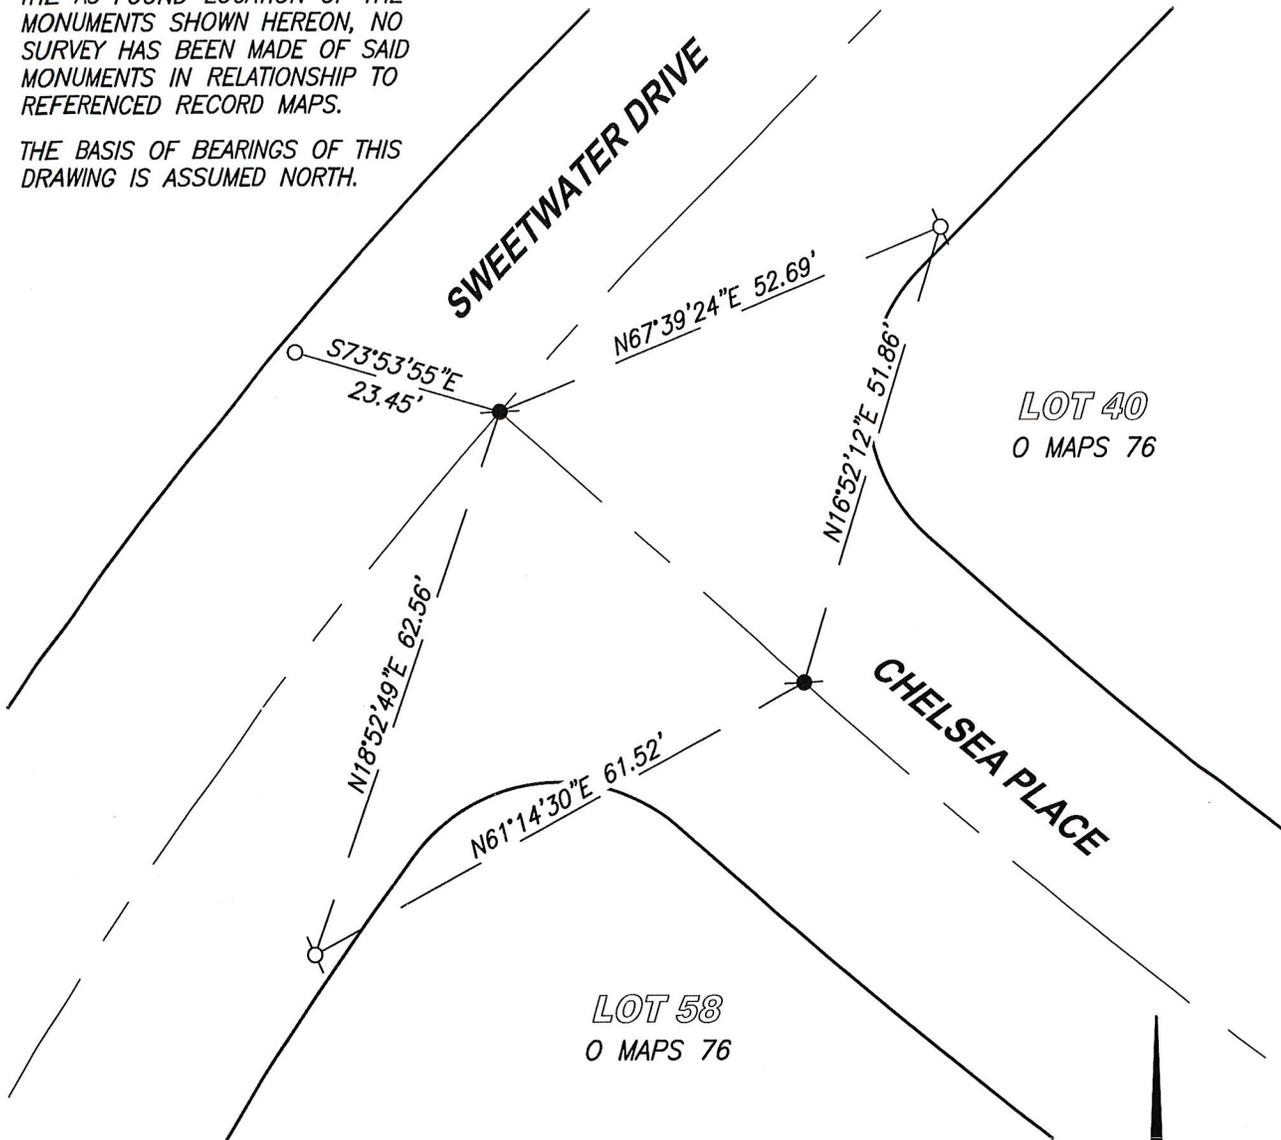

**LEGEND**

- - - - SET CONCRETE NAIL IN SIDEWALK AS REFERENCE POINT
- ⊕ - - - SET MAG NAIL IN SIDEWALK AS REFERENCE POINT
- ⊙ - - - FOUND RAILROAD SPIKE PER 0 MAPS 76 (NO MARKINGS)


SCALE 1" = 40'

Box 21 Corner Records Page 95

**CenterPoint Engineering, Inc.**

Civil Engineering & Land Surveying

1217 Pleasant Grove Blvd. Suite 130 • Roseville, CA • 95678  
Phone: 916-773-4006 Fax: 916-773-4498

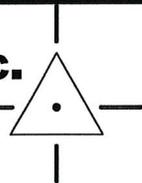

DRAWN BY: BB

CHECKED BY: MH

SHEET: 2 OF 2

SCALE: 1" = 20'

DATE: 7-15-2019