


# CORNER RECORD

Agency Index Bk 21 Pg 99  
 Document Number 20190035

City of Rocklin County of Placer, California  
 Brief Legal Description The CL of Wildcat Blvd. (formerly Sioux St.) near Iroquois Rd. per U Maps 40

### CORNER TYPE

### COORDINATES (Optional)

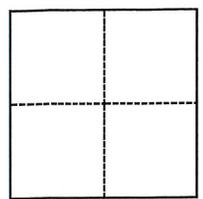

- Government Corner
- Meander
- Rancho
- Control
- Property
- Other

N. \_\_\_\_\_ E. \_\_\_\_\_  
 Elevation \_\_\_\_\_  
 Units  Metric  U.S. Survey Foot  
 Horizontal Datum \_\_\_\_\_  
 Zone \_\_\_\_\_ Epoch Date \_\_\_\_\_  
 Vertical Datum \_\_\_\_\_  
 Complies with Public Resources Code §§8801-8819  
 Complies with Public Resources Code §§8890-8902

SEC 18, T.11N., R.7.E.

Date of Survey June 6, 2019

- PLS Act Ref.:  8765(d)  8771  8773  Other:
- Corner/Monument:  Left as found  Established  Rebuilt  Pre-Construction  
 Found and tagged  Reestablished  Referenced  Post-Construction

Narrative of corner identified and monument as found, set, reset, replaced, or removed:  
 See sheet #2 for description(s):

Set reference points to found monuments per U Maps 40 prior to construction as shown on sheet 2

### SURVEYOR'S STATEMENT

This Corner Record was prepared by me or under my direction in conformance with  
 the Professional Land Surveyors' Act on July 15, 2019  
 Signed [Signature] P.L.S. or R.C.E. No. 6947




### COUNTY SURVEYOR'S STATEMENT

This Corner Record was received July 15, 2019  
 and examined and filed July 23, 2019  
 Signed Benjamin J. Barakman P.L.S. or R.C.E. No. 8373  
 Title Deputy County Surveyor  
 County Surveyor's Comment \_\_\_\_\_



Book 21 Corner Records Page 99

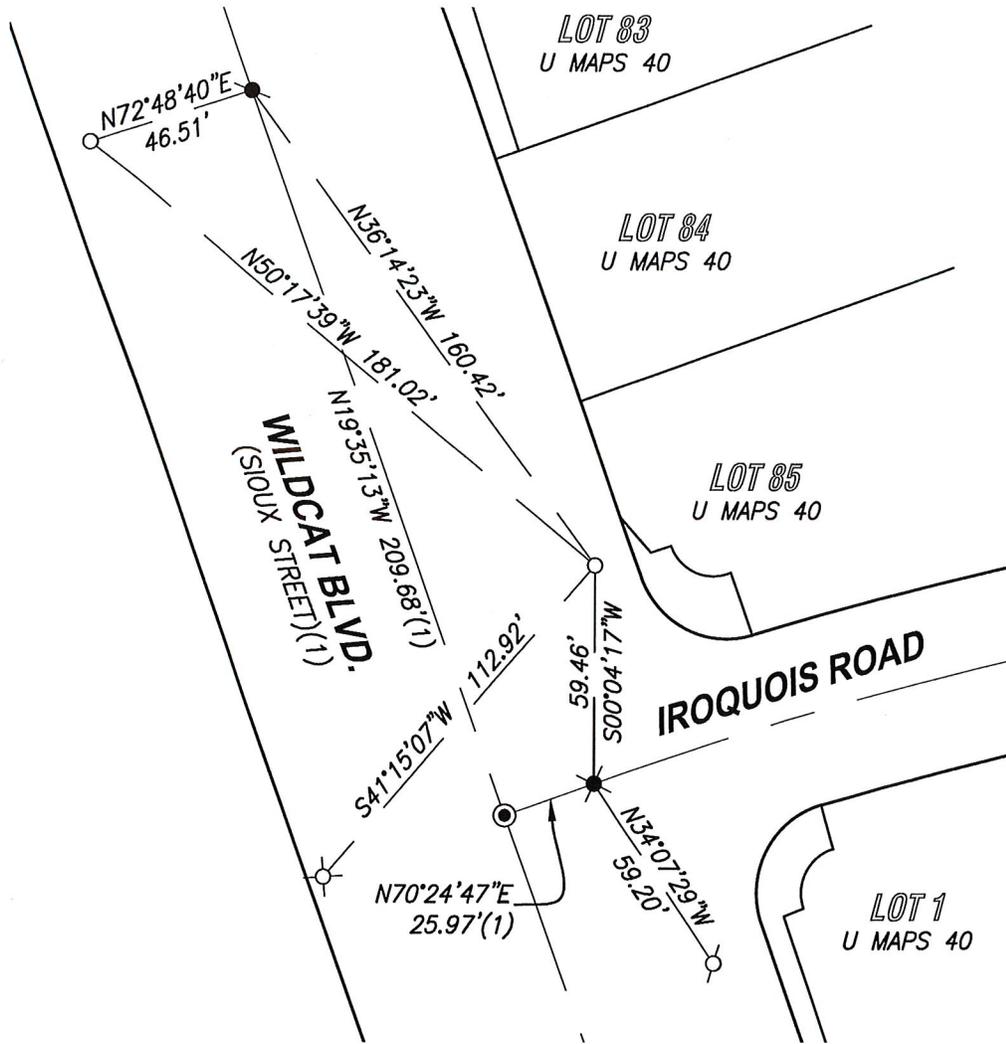

**LEGEND**

- - - - SET MAG NAIL IN SIDEWALK AS REFERENCE POINT
- ⊗ - - - SET MAG NAIL BACK OF CURB AS REFERENCE POINT
- ⊗ - - - SET MAG NAIL & SHINER AS REFERENCE POINT
- - - - FOUND RAILROAD SPIKE STAMPED "RCE 21478"
- ⊗ - - - FOUND RAILROAD SPIKE STAMPED "RCE 7138"
- ⊙ - - - FOUND BRASS DISC IN MONUMENT WELL STAMPED "LS 21478"
- (1) - - - RECORD DATA PER U MAPS 40

SCALE 1" = 50'




Book 21 Corner Records Page 99

**CenterPoint Engineering, Inc.**

Civil Engineering & Land Surveying

1217 Pleasant Grove Blvd. Suite 130 • Roseville, CA • 95678  
Phone: 916-773-4006 Fax: 916-773-4498

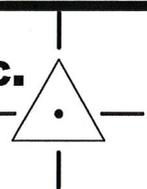

DRAWN BY: BB

CHECKED BY: MH

SHEET: 2 OF 2

SCALE: 1" = 50'

DATE: 7-15-2019