


CORNER RECORD

Agency Index Bk 21 Pg 93
 Document Number 20190029

City of Rocklin County of Placer, California
 Brief Legal Description Centerline Chelsea Place East of Chelsea Court, O Maps 76

CORNER TYPE

COORDINATES (Optional)

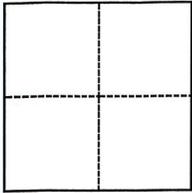

- Government Corner Control
 Meander Property
 Rancho Other

N. _____ E. _____

Elevation _____

Units Metric U.S. Survey Foot

Horizontal Datum _____

Zone _____ Epoch Date _____

Vertical Datum _____

Complies with Public Resources Code §§8801-8819

Complies with Public Resources Code §§8890-8902

Date of Survey May 23, 2019

SEC 18, T.11N., R.7.E.

- PLS Act Ref.: 8765(d) 8771 8773 Other:
 Corner/
 Monument: Left as found Established Rebuilt Pre-Construction
 Found and tagged Reestablished Referenced Post-Construction

Narrative of corner identified and monument as found, set, reset, replaced, or removed:

See sheet #2 for description(s):

Set reference points to found monument per O Maps 76 prior to construction as shown on sheet 2

SURVEYOR'S STATEMENT

This Corner Record was prepared by me or under my direction in conformance with

the Professional Land Surveyors' Act on July 15, 2019

Signed [Signature] P.L.S. or R.C.E. No. 6947



COUNTY SURVEYOR'S STATEMENT

This Corner Record was received July 15, 2019

and examined and filed July 23, 2019


Signed [Signature] P.L.S. or R.C.E. No. 8373

Title Deputy County Surveyor

County Surveyor's Comment



Book 21 Corner Records Page 93

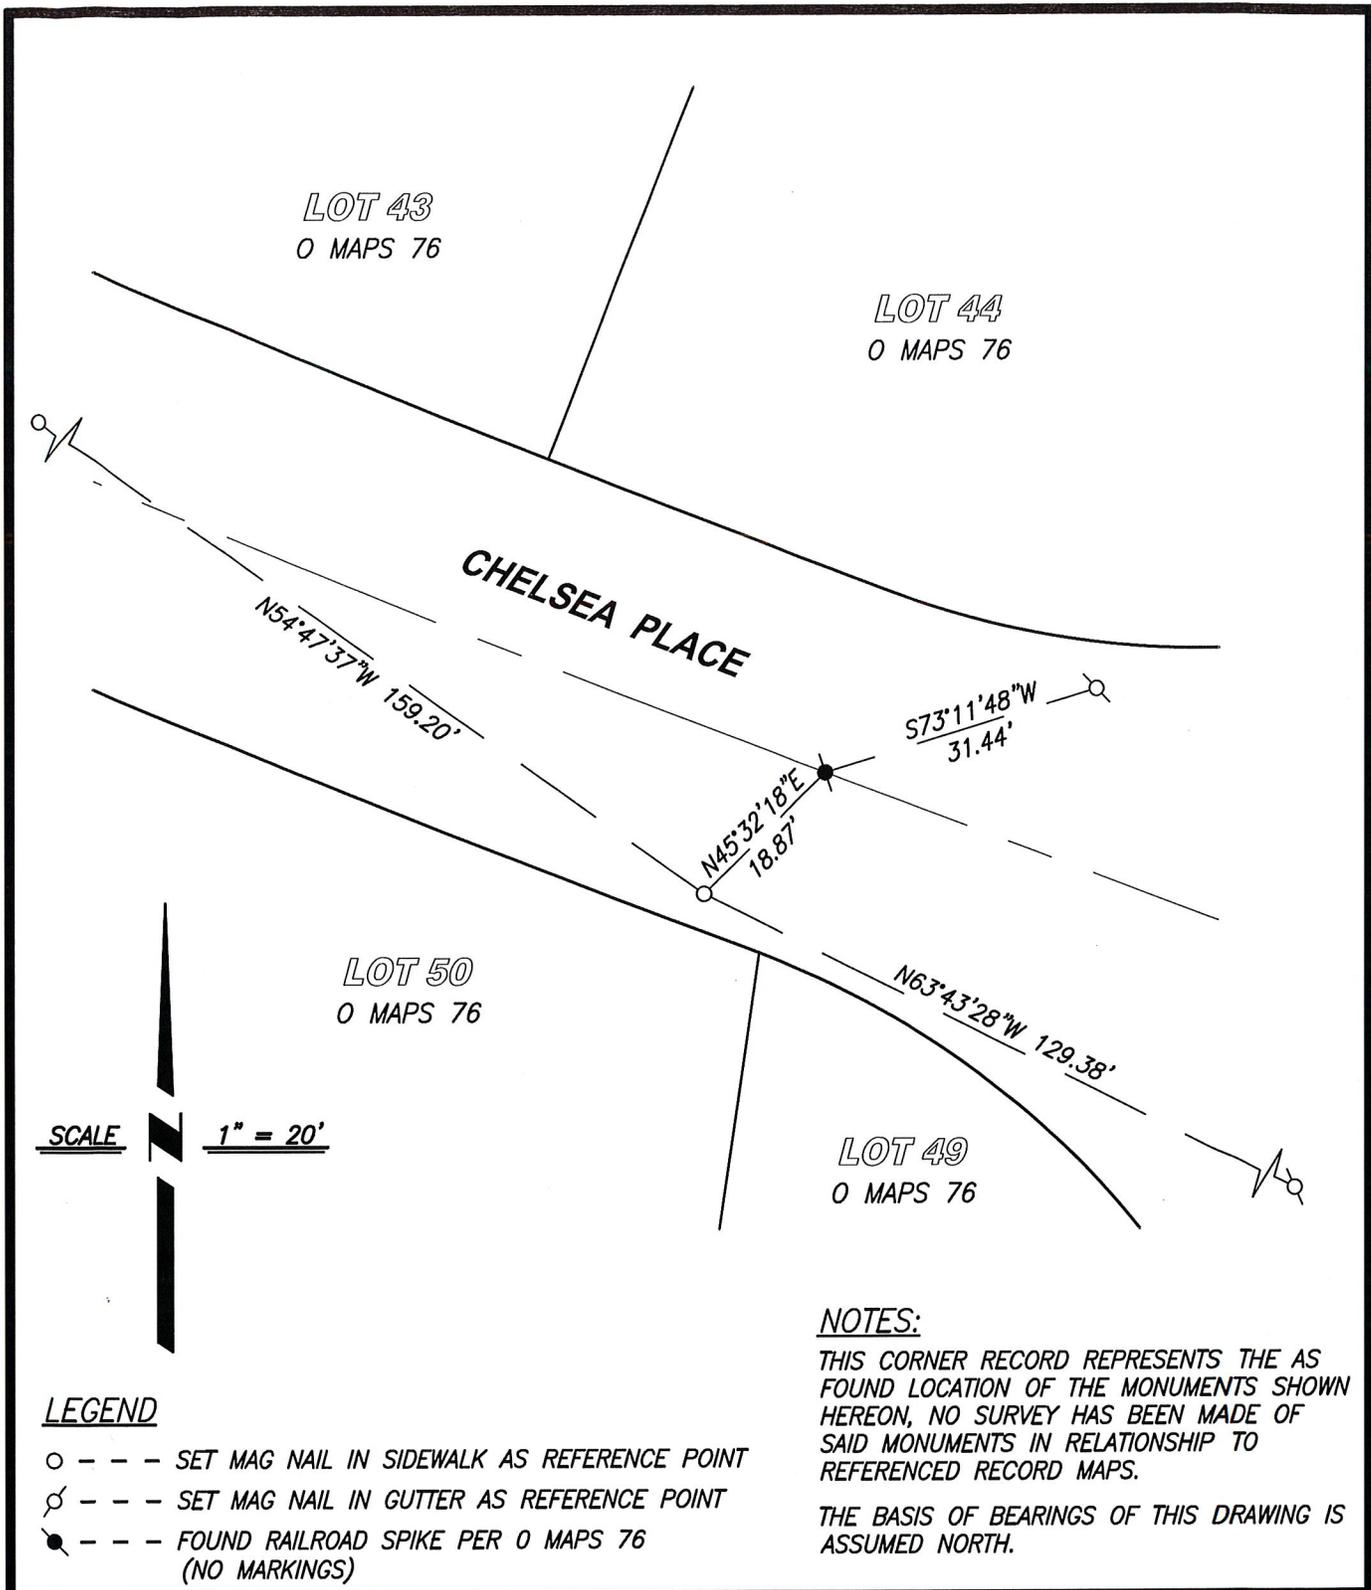


Book 21 Corner Records Page 93

CenterPoint Engineering, Inc.

Civil Engineering & Land Surveying

1217 Pleasant Grove Blvd. Suite 130 • Roseville, CA • 95678
Phone: 916-773-4006 Fax: 916-773-4498

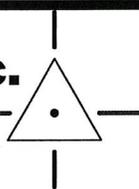

DRAWN BY: BB

CHECKED BY: MH

SHEET: 2 OF 2

SCALE: 1" = 20'

DATE: 7-15-2019