


CORNER RECORD

Agency Index Bk 21 Pg 94
 Document Number 20190030

City of Rocklin County of Placer, California
 Brief Legal Description Centerline Chelsea Place at Chelsea Court, O Maps 76

CORNER TYPE

COORDINATES (Optional)

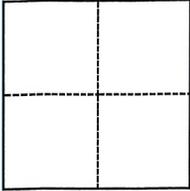

- Government Corner
- Meander
- Rancho
- Control
- Property
- Other

N. _____ E. _____
 Elevation _____
 Units Metric U.S. Survey Foot
 Horizontal Datum _____
 Zone _____ Epoch Date _____
 Vertical Datum _____
 Complies with Public Resources Code §§8801-8819
 Complies with Public Resources Code §§8890-8902

SEC 18, T.11N., R.7.E.

- PLS Act Ref.: 8765(d) 8771 8773 Other:
- Corner/Monument: Left as found Established Rebuilt Pre-Construction
 Found and tagged Reestablished Referenced Post-Construction

Narrative of corner identified and monument as found, set, reset, replaced, or removed:

See sheet #2 for description(s):

Set reference points to found monument per O Maps 76 prior to construction as shown on sheet 2

SURVEYOR'S STATEMENT

This Corner Record was prepared by me or under my direction in conformance with
 the Professional Land Surveyors' Act on July 15, 2019
 Signed [Signature] P.L.S. or R.C.E. No. 6947




COUNTY SURVEYOR'S STATEMENT

This Corner Record was received July 15, 2019
 and examined and filed July 23, 2019
 Signed [Signature] P.L.S. or R.C.E. No. 8373
 Title Deputy County Surveyor
 County Surveyor's Comment _____



Book 21 Corner Records Page 94

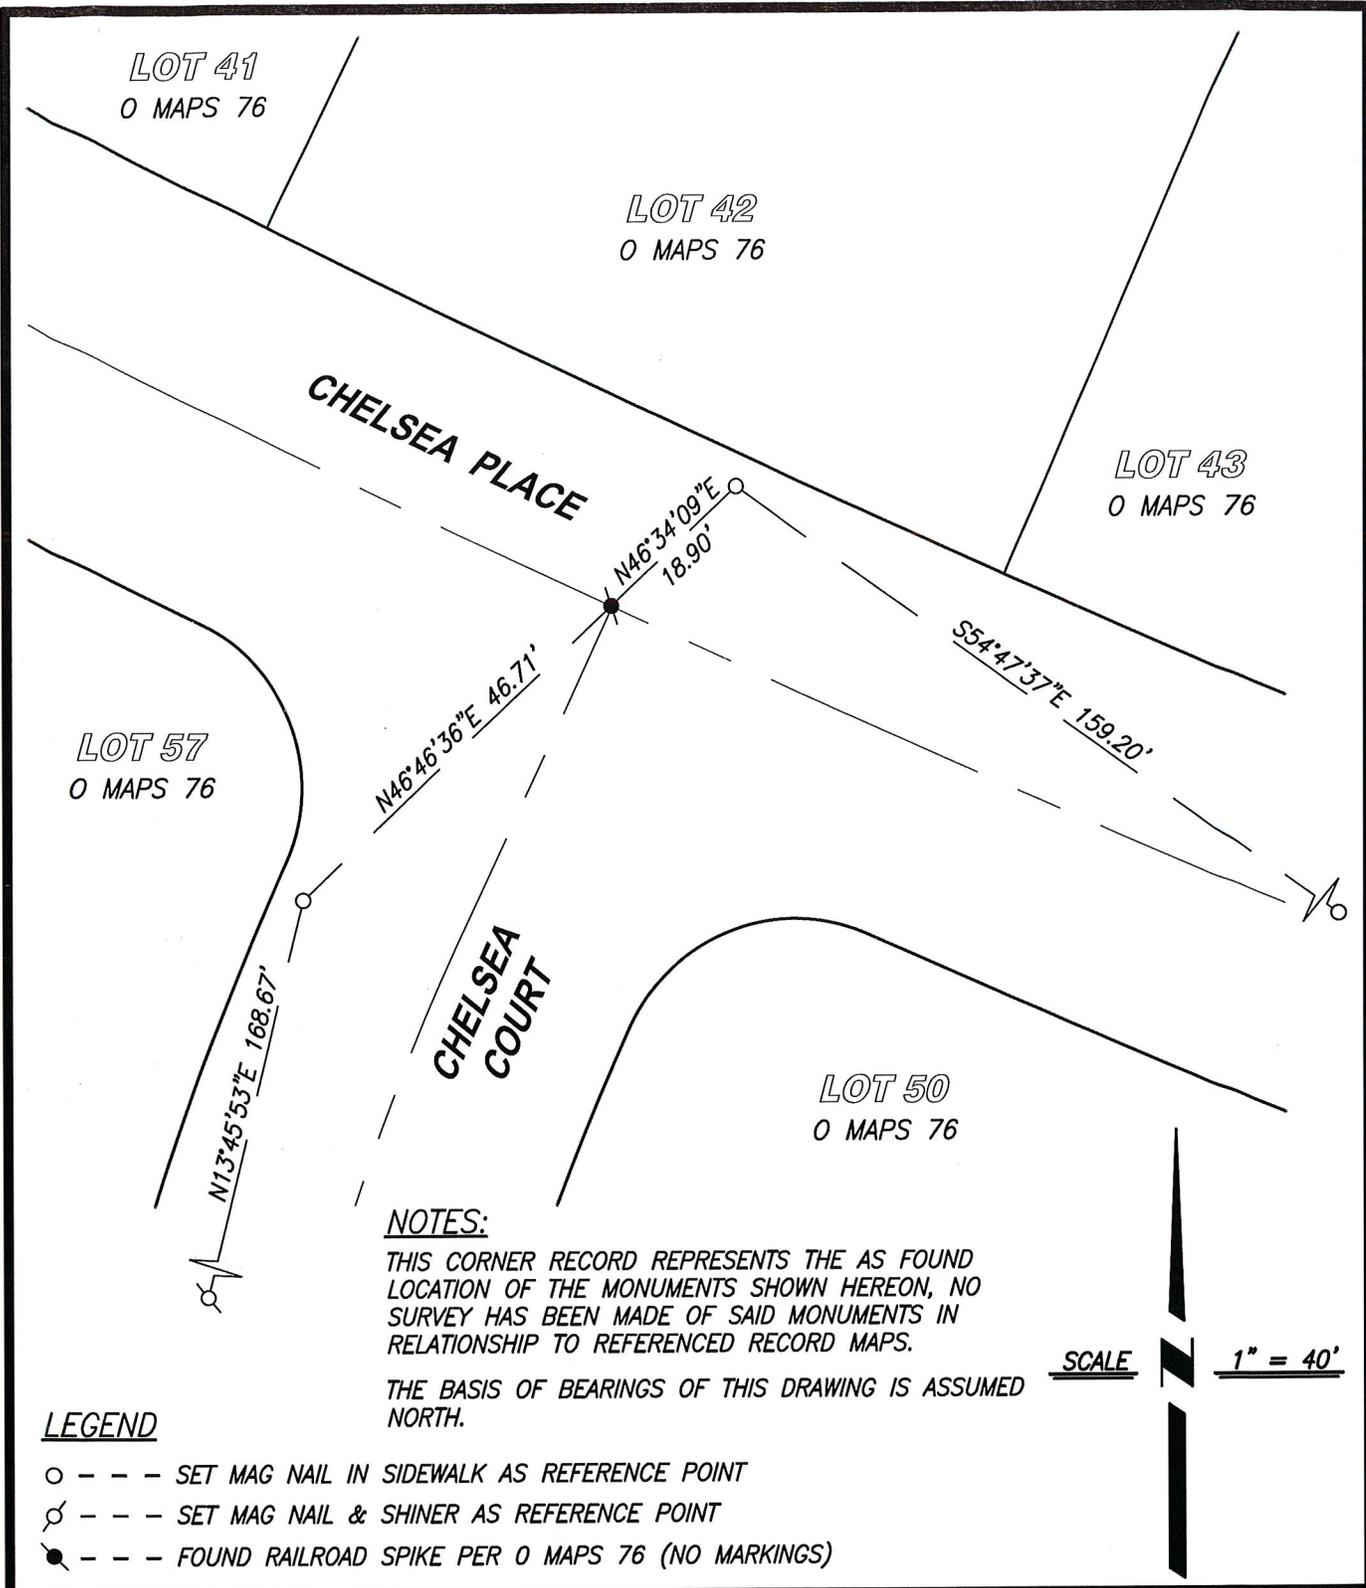

NOTES:

THIS CORNER RECORD REPRESENTS THE AS FOUND LOCATION OF THE MONUMENTS SHOWN HEREON, NO SURVEY HAS BEEN MADE OF SAID MONUMENTS IN RELATIONSHIP TO REFERENCED RECORD MAPS.

THE BASIS OF BEARINGS OF THIS DRAWING IS ASSUMED NORTH.

SCALE 1" = 40'

LEGEND


- - - - SET MAG NAIL IN SIDEWALK AS REFERENCE POINT
- ⊗ - - - SET MAG NAIL & SHINER AS REFERENCE POINT
- - - - FOUND RAILROAD SPIKE PER 0 MAPS 76 (NO MARKINGS)

Box 21 CORNER RECORDS PAGE 94

CenterPoint Engineering, Inc.

Civil Engineering & Land Surveying

1217 Pleasant Grove Blvd. Suite 130 • Roseville, CA • 95678
Phone: 916-773-4006 Fax: 916-773-4498

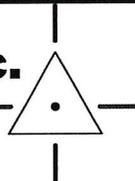

DRAWN BY: BB
CHECKED BY: MH
SHEET: 2 OF 2
SCALE: 1" = 20'
DATE: 7-15-2019