


# CORNER RECORD

Agency Index BK 22 Pg 30  
 Document Number 20190064

City of Rocklin County of Placer, California  
 Brief Legal Description The CL of Wildcat Blvd. (formerly Sioux St.) near Iroquois Rd. per U Maps 40

### CORNER TYPE

### COORDINATES (Optional)

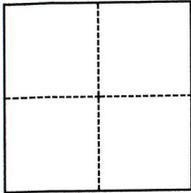

- Government Corner     Control  
 Meander                     Property  
 Rancho                         Other

N. \_\_\_\_\_ E. \_\_\_\_\_  
 Elevation \_\_\_\_\_  
 Units     Metric             U.S. Survey Foot  
 Horizontal Datum \_\_\_\_\_  
 Zone \_\_\_\_\_ Epoch Date \_\_\_\_\_  
 Vertical Datum \_\_\_\_\_  
 Complies with Public Resources Code §§8801-8819  
 Complies with Public Resources Code §§8890-8902

SEC 18, T.11N., R.7.E.

- PLS Act Ref.:     8765(d)             8771             8773             Other:  
 Corner/  
 Monument:     Left as found             Established             Rebuilt             Pre-Construction  
                    Found and tagged        Reestablished        Referenced        Post-Construction

Narrative of corner identified and monument as found, set, reset, replaced, or removed:

See sheet #2 for description(s):

Reestablished centerline monuments per Book 21 of Corner Records, page 99 as shown on sheet 2

### SURVEYOR'S STATEMENT

This Corner Record was prepared by me or under my direction in conformance with  
 the Professional Land Surveyors' Act on September 23, 2019  
 Signed [Signature] P.L.S. or R.C.E. No. 6947




### COUNTY SURVEYOR'S STATEMENT

This Corner Record was received SEPTEMBER 25, 2019  
 and examined and filed Sept. 26, 2019  
 Signed [Signature] (P.L.S.) or R.C.E. No. 8373  
 Title Deputy County Surveyor  
 County Surveyor's Comment \_\_\_\_\_




BOOK 22 CORNER RECORDS PAGE 30

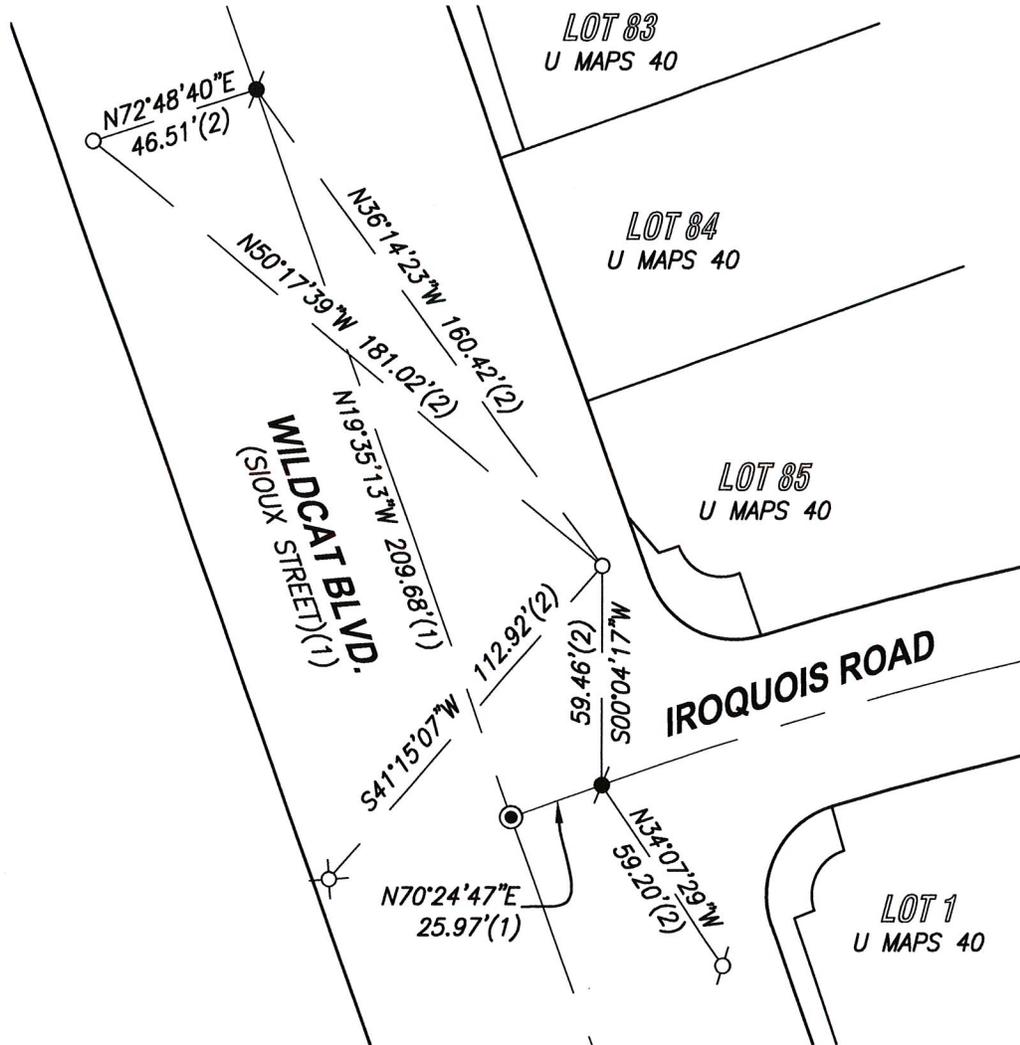

**LEGEND**

- - - - FOUND MAG NAIL IN SIDEWALK PER (1)
- ⊗ - - - FOUND MAG NAIL BACK OF CURB PER (1)
- ⊗ - - - FOUND MAG NAIL & SHINER PER (2)
- - - - SET RAILROAD SPIKE STAMPED "LS 6947"
- ⊙ - - - FOUND BRASS DISC IN MONUMENT WELL STAMPED "LS 21478"
- (1) - - - RECORD DATA PER U MAPS 40
- (2) - - - RECORD DATA PER BOOK 21 OF CORNER RECORDS, PAGE 99

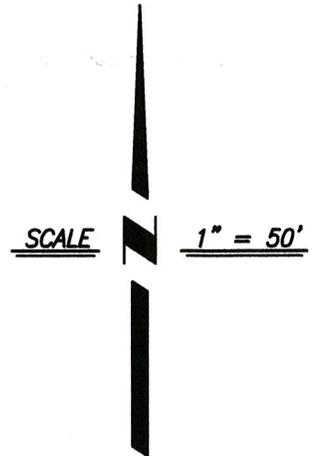


BOOK 22 CORNER RECORDS PAGE 30

**CenterPoint Engineering, Inc.**

Civil Engineering & Land Surveying

1217 Pleasant Grove Blvd. Suite 130 · Roseville, CA · 95678  
Phone: 916-773-4006 Fax: 916-773-4498

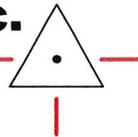

DRAWN BY: BB

CHECKED BY: MH

SHEET: 2 OF 2

SCALE: 1" = 50'

DATE: 9-23-2019