


CORNER RECORD

Agency Index Bk 22 Pg 31
Document Number 20190065

City of Rocklin County of Placer, California
Brief Legal Description Centerline Chelsea Place East of Chelsea Court, O Maps 76

CORNER TYPE

COORDINATES (Optional)

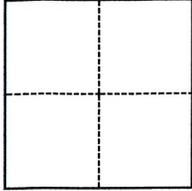

- Government Corner
- Meander
- Rancho
- Control
- Property
- Other

N. _____ E. _____
 Elevation _____
 Units Metric U.S. Survey Foot
 Horizontal Datum _____
 Zone _____ Epoch Date _____
 Vertical Datum _____

Date of Survey August 27, 2019

- Complies with Public Resources Code §§8801-8819
- Complies with Public Resources Code §§8890-8902

SEC 18, T.11N., R.7.E.

- PLS Act Ref.: 8765(d) 8771 8773 Other:
- Corner/Monument: Left as found Established Rebuilt Pre-Construction
 Found and tagged Reestablished Referenced Post-Construction

Narrative of corner identified and monument as found, set, reset, replaced, or removed:

See sheet #2 for description(s):

Reestablished centerline monument per Book 21 of Corner Records, page 93 as shown on sheet 2.

SURVEYOR'S STATEMENT

This Corner Record was prepared by me or under my direction in conformance with
 the Professional Land Surveyors' Act on September 23, 2019
 Signed [Signature] P.L.S. or R.C.E. No. 6947




COUNTY SURVEYOR'S STATEMENT

This Corner Record was received SEPTEMBER 25, 2019
 and examined and filed Sept. 26, 2019
 Signed [Signature] P.L.S. or R.C.E. No. 8373
 Title Deputy County Surveyor
 County Surveyor's Comment _____




BOOK 22 CORNER RECORDS PAGE 31

BOOK 22 CORNER RECORDS PAGE 31

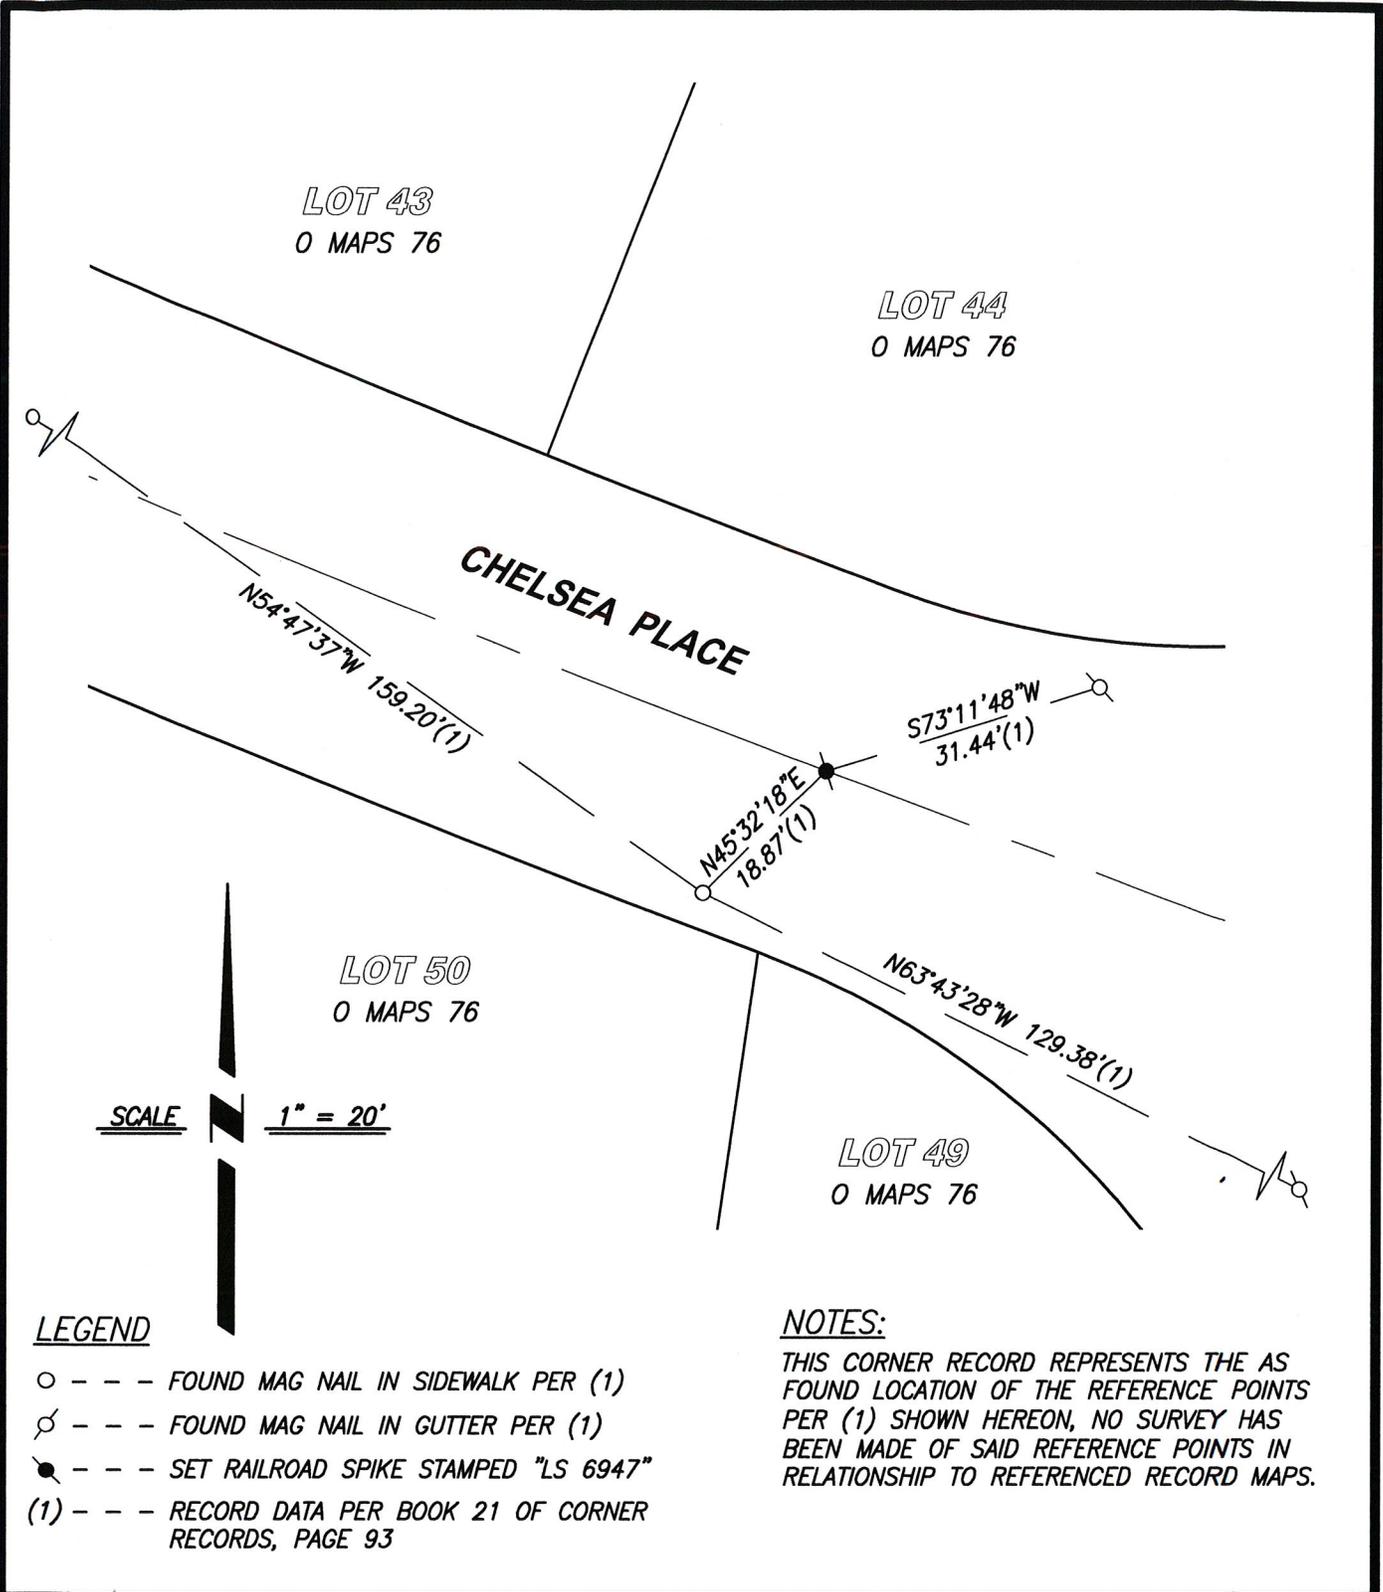

CenterPoint Engineering, Inc.

Civil Engineering & Land Surveying
1217 Pleasant Grove Blvd. Suite 130 · Roseville, CA · 95678
Phone: 916-773-4006 Fax: 916-773-4498

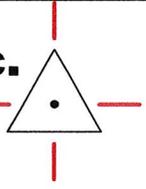

DRAWN BY: BB
CHECKED BY: MH
SHEET: 2 OF 2
SCALE: 1" = 20'
DATE: 9-23-2019