


CORNER RECORD

Agency Index BK 22 Pg 35
 Document Number 20140077

City of _____ County of Placer, California
 Brief Legal Description Lot 143 Kingswood West Subdivision Bk. I maps, Pg. 73

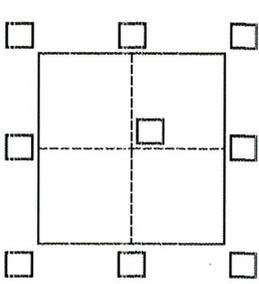

CORNER TYPE

Government Corner Control
 Meander Property
 Rancho Other

Date of Survey August 22, 2014

COORDINATES (Optional)

N. _____ E. _____
 Elevation _____
 Units Metric U.S. Survey Foot
 Horizontal Datum _____
 Zone _____ Epoch Date _____
 Vertical Datum _____
 Complies with Public Resources Code §§8801-8819
 Complies with Public Resources Code §§8890-8902

PLS Act Ref.: 8765(d) 8771 8773 Other:

Corner/Monument: Left as found Established Rebuilt Pre-Construction
 Found and tagged Reestablished Referenced Post-Construction

Narrative of corner identified and monument as found, set, reset, replaced, or removed:
 See sheet #2 for description(s):
found and accepted both front property corners. Set rear corners at record bearing and distance.

SURVEYOR'S STATEMENT

This Corner Record was prepared by me or under my direction in conformance with
 the Professional Land Surveyors' Act on September 15, 2014
 Signed Michael J. Miller P.L.S. or R.C.E. No. PLS 5583




COUNTY SURVEYOR'S STATEMENT

This Corner Record was received OCTOBER 10, 2019
 and examined and filed OCTOBER 21, 2019
 Signed Benjamin J. Bardakjian P.L.S. or R.C.E. No. 8373
 Title Deputy County Surveyor
 County Surveyor's Comment _____



Book 22 of Corner Records Page 35

NOTE: FOUND 3/4" & 1/2" REBARS SHOWN ARE BELIEVED TO BE ORIGINAL CORNERS PER NOTE 3 (1)

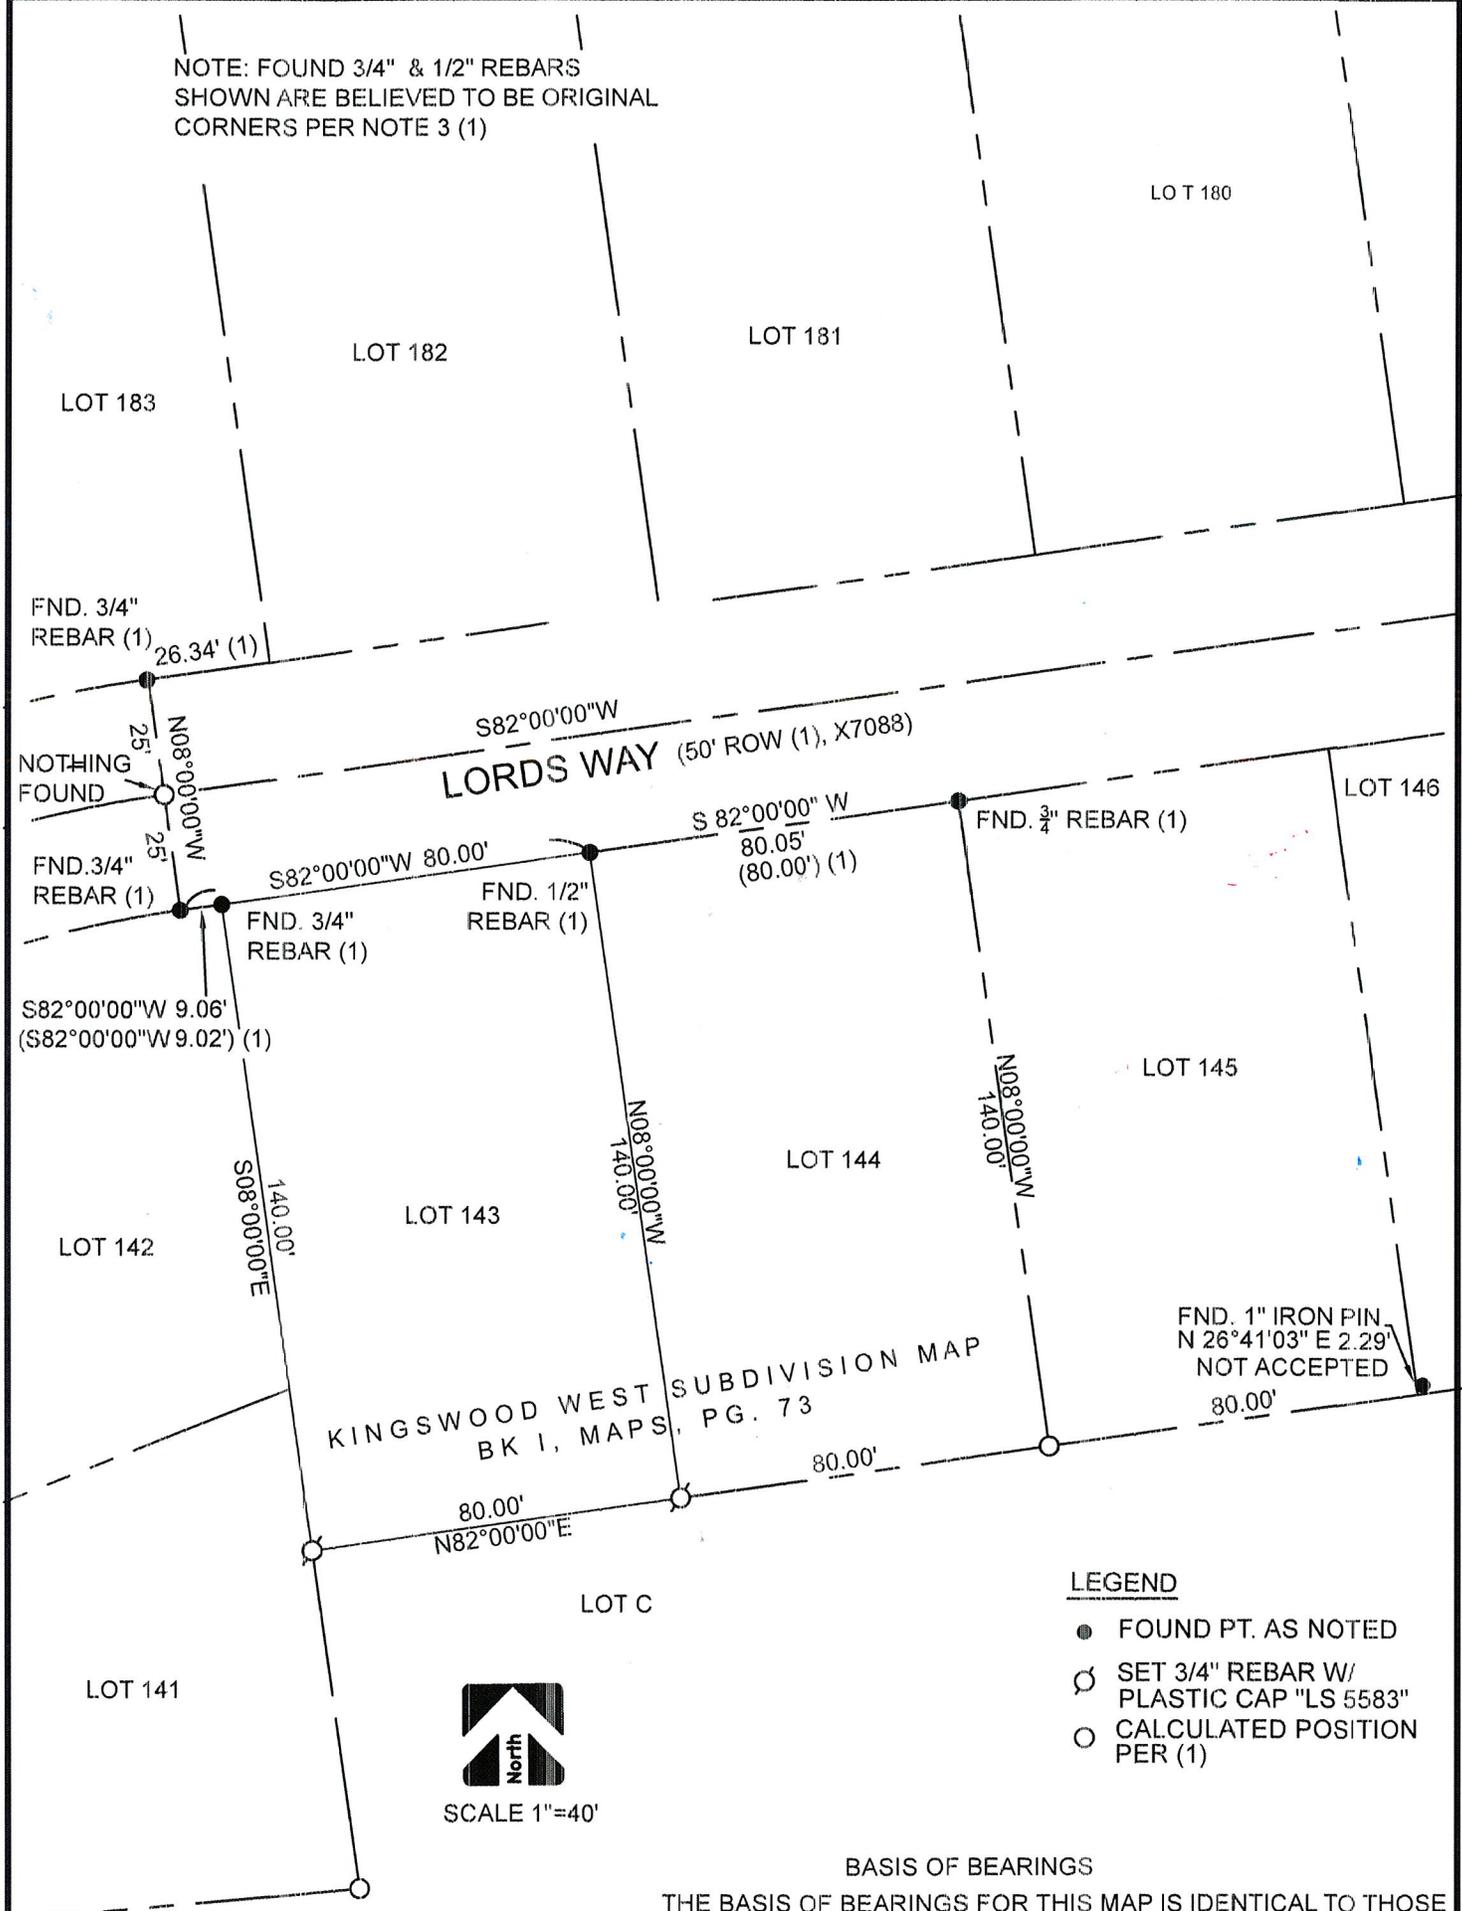

Book 22 of Cover Records Page 35

LEGEND

- FOUND PT. AS NOTED
- SET 3/4" REBAR W/ PLASTIC CAP "LS 5583"
- CALCULATED POSITION PER (1)



REFERENCES
(1) RECORD PER I MAPS 73

BASIS OF BEARINGS
 THE BASIS OF BEARINGS FOR THIS MAP IS IDENTICAL TO THOSE BEARINGS SHOWN ON KINGSWOOD WEST SUBDIVISION RECORDED JANUARY 23, 1970, IN BK. I OF MAPS, PAGE 73, OFFICIAL RECORDS, PLACER COUNTY, CALIFORNIA.
 PAGE 2 OF 2