


CORNER RECORD

Agency Index Bk 22 Pg 22
Document Number 20190056

City of _____ County of Placer, California
Brief Legal Description Northeast corner of Lot 84, Hidden Valley Subdivision Unit #3, E Maps 55

CORNER TYPE

COORDINATES (Optional)

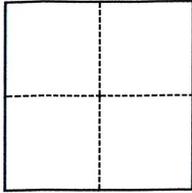

- Government Corner
- Meander
- Rancho
- Control
- Property
- Other

Date of Survey August 16, 2019

N. _____ E. _____
 Elevation _____
 Units Metric U.S. Survey Foot
 Horizontal Datum _____
 Zone _____ Epoch Date _____
 Vertical Datum _____
 Complies with Public Resources Code §§8801-8819
 Complies with Public Resources Code §§8890-8902

PLS Act Ref.: 8765(d) 8771 8773 Other:
 Corner/Monument: Left as found Established Rebuilt Pre-Construction
 Found and tagged Reestablished Referenced Post-Construction

Narrative of corner identified and monument as found, set, reset, replaced, or removed:

See sheet #2 for description(s):

Found 1/2" rebar with cap stamped "RCE 21640", no record, accepted as being located in record locations per conversation with surveyor, Terry Rose. Set railroad spike stamped "LS 6947" at the Northeast corner of Lot 84.

SURVEYOR'S STATEMENT

This Corner Record was prepared by me or under my direction in conformance with
 the Professional Land Surveyors' Act on September 16, 2019
 Signed [Signature] P.L.S. or R.C.E. No. 6947




COUNTY SURVEYOR'S STATEMENT

This Corner Record was received Sept 26, 2019
 and examined and filed Sept. 26, 2019
 Signed [Signature] (P.L.S.) or R.C.E. No. 8373
 Title Deputy County Surveyor
 County Surveyor's Comment _____



Book 22 Corner Records Page 22

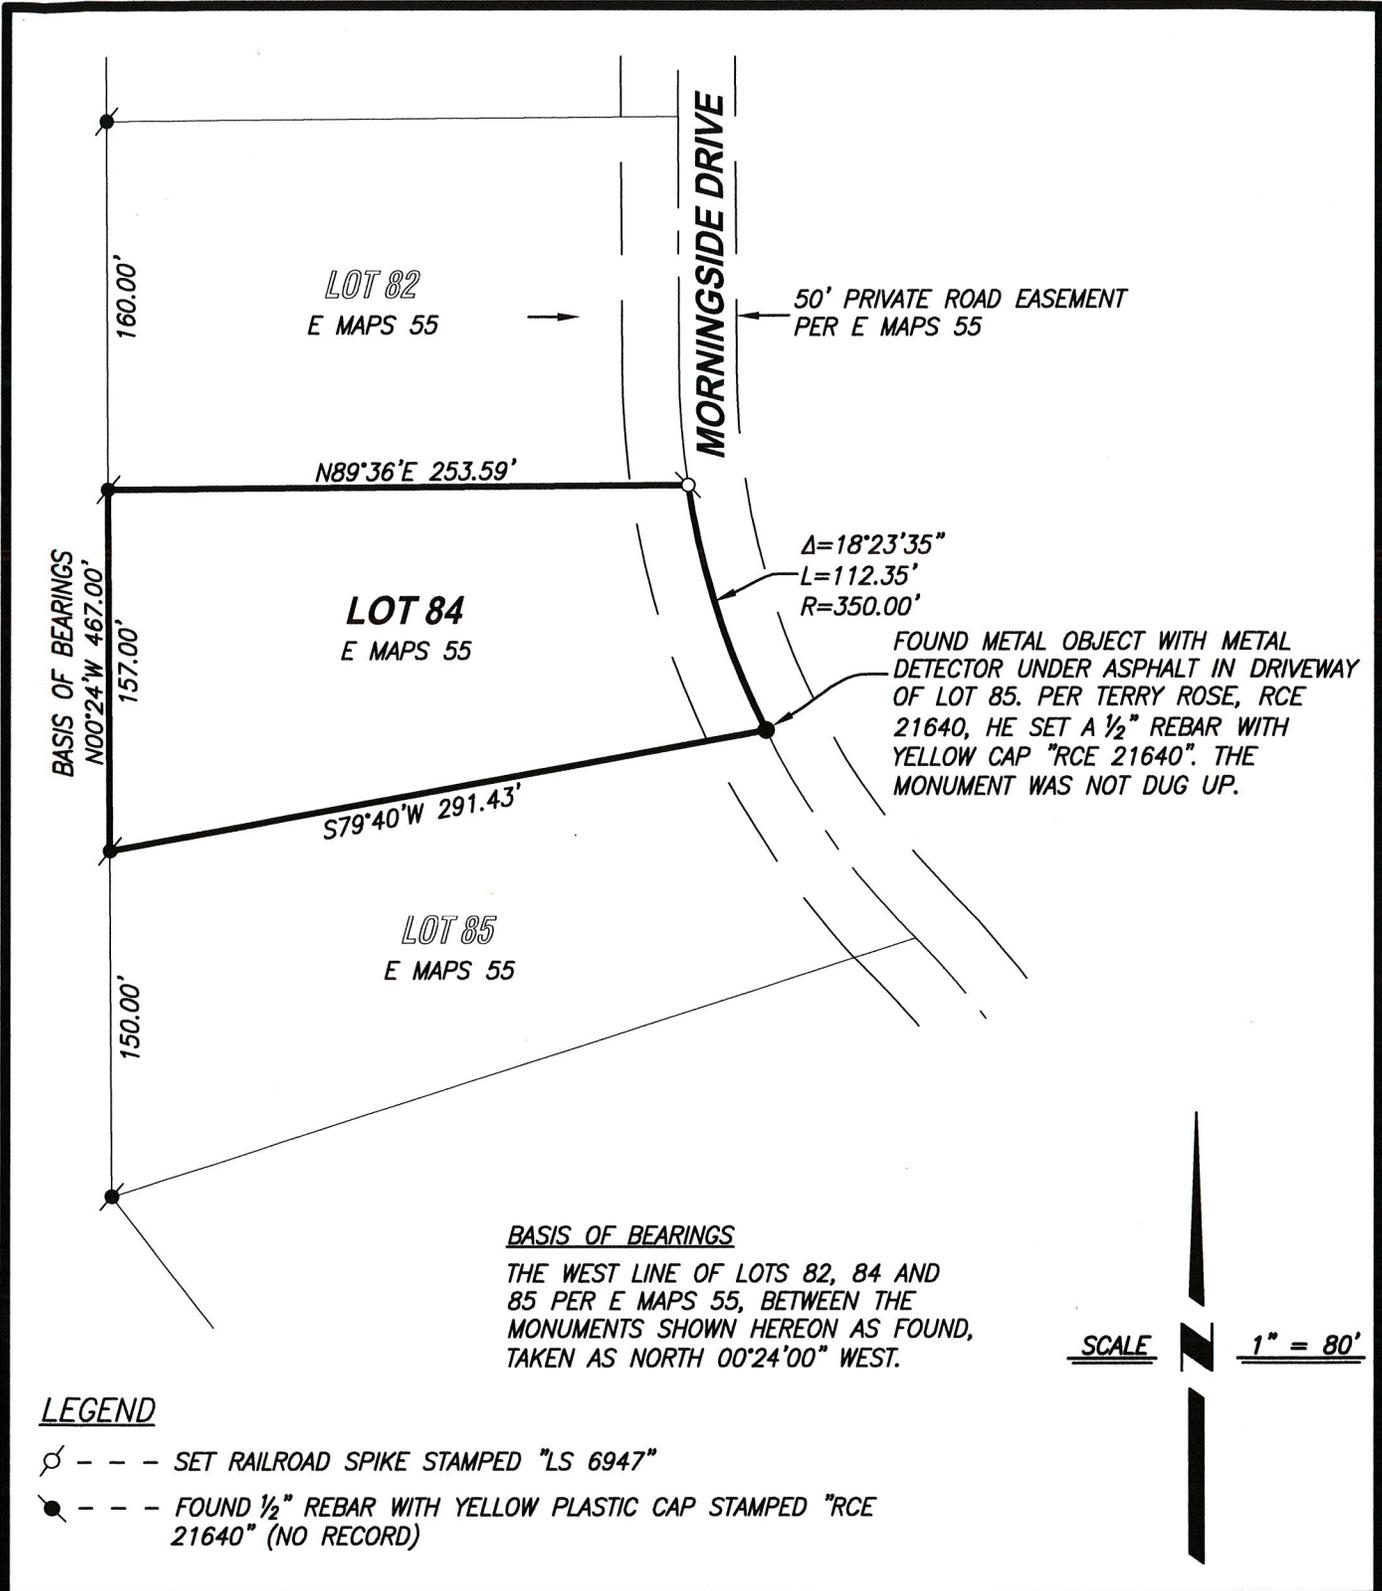


Book 22 Coroner Records Page 22

CenterPoint Engineering, Inc.

Civil Engineering & Land Surveying

1217 Pleasant Grove Blvd. Suite 130 · Roseville, CA · 95678
Phone: 916-773-4006 Fax: 916-773-4498

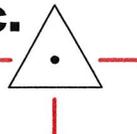

DRAWN BY: BB

CHECKED BY: MH

SHEET: 2 OF 2

SCALE: 1" = 30'

DATE: 9-6-2019