


CORNER RECORD

Agency Index Bk 22 Pg 23
Document Number 20190057

City of Rocklin County of Placer, California
Brief Legal Description Centerline Chelsea Place at Chelsea Court, O Maps 76

CORNER TYPE

COORDINATES (Optional)

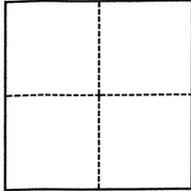

- Government Corner
- Meander
- Rancho
- Control
- Property
- Other

Date of Survey August 27, 2019

N. _____ E. _____

Elevation _____

Units Metric U.S. Survey Foot

Horizontal Datum _____

Zone _____ Epoch Date _____

Vertical Datum _____

Complies with Public Resources Code §§8801-8819

Complies with Public Resources Code §§8890-8902

SEC 18, T.11N., R.7.E.

PLS Act Ref.: 8765(d) 8771 8773 Other:

Corner/Monument: Left as found Established Rebuilt Pre-Construction

Found and tagged Reestablished Referenced Post-Construction

Narrative of corner identified and monument as found, set, reset, replaced, or removed:

See sheet #2 for description(s):

Reestablished centerline monument per Book 21 of Corner Records, page 94 as shown on sheet 2.

SURVEYOR'S STATEMENT

This Corner Record was prepared by me or under my direction in conformance with

the Professional Land Surveyors' Act on September 23, 2019

Signed [Signature] P.L.S. or R.C.E. No. 6947



COUNTY SURVEYOR'S STATEMENT

This Corner Record was received SEPT. 25, 2019

and examined and filed Sept. 26, 2019


Signed [Signature] P.L.S. or R.C.E. No. 8373

Title Deputy County Surveyor

County Surveyor's Comment



Book 22 Corner Records Page 23

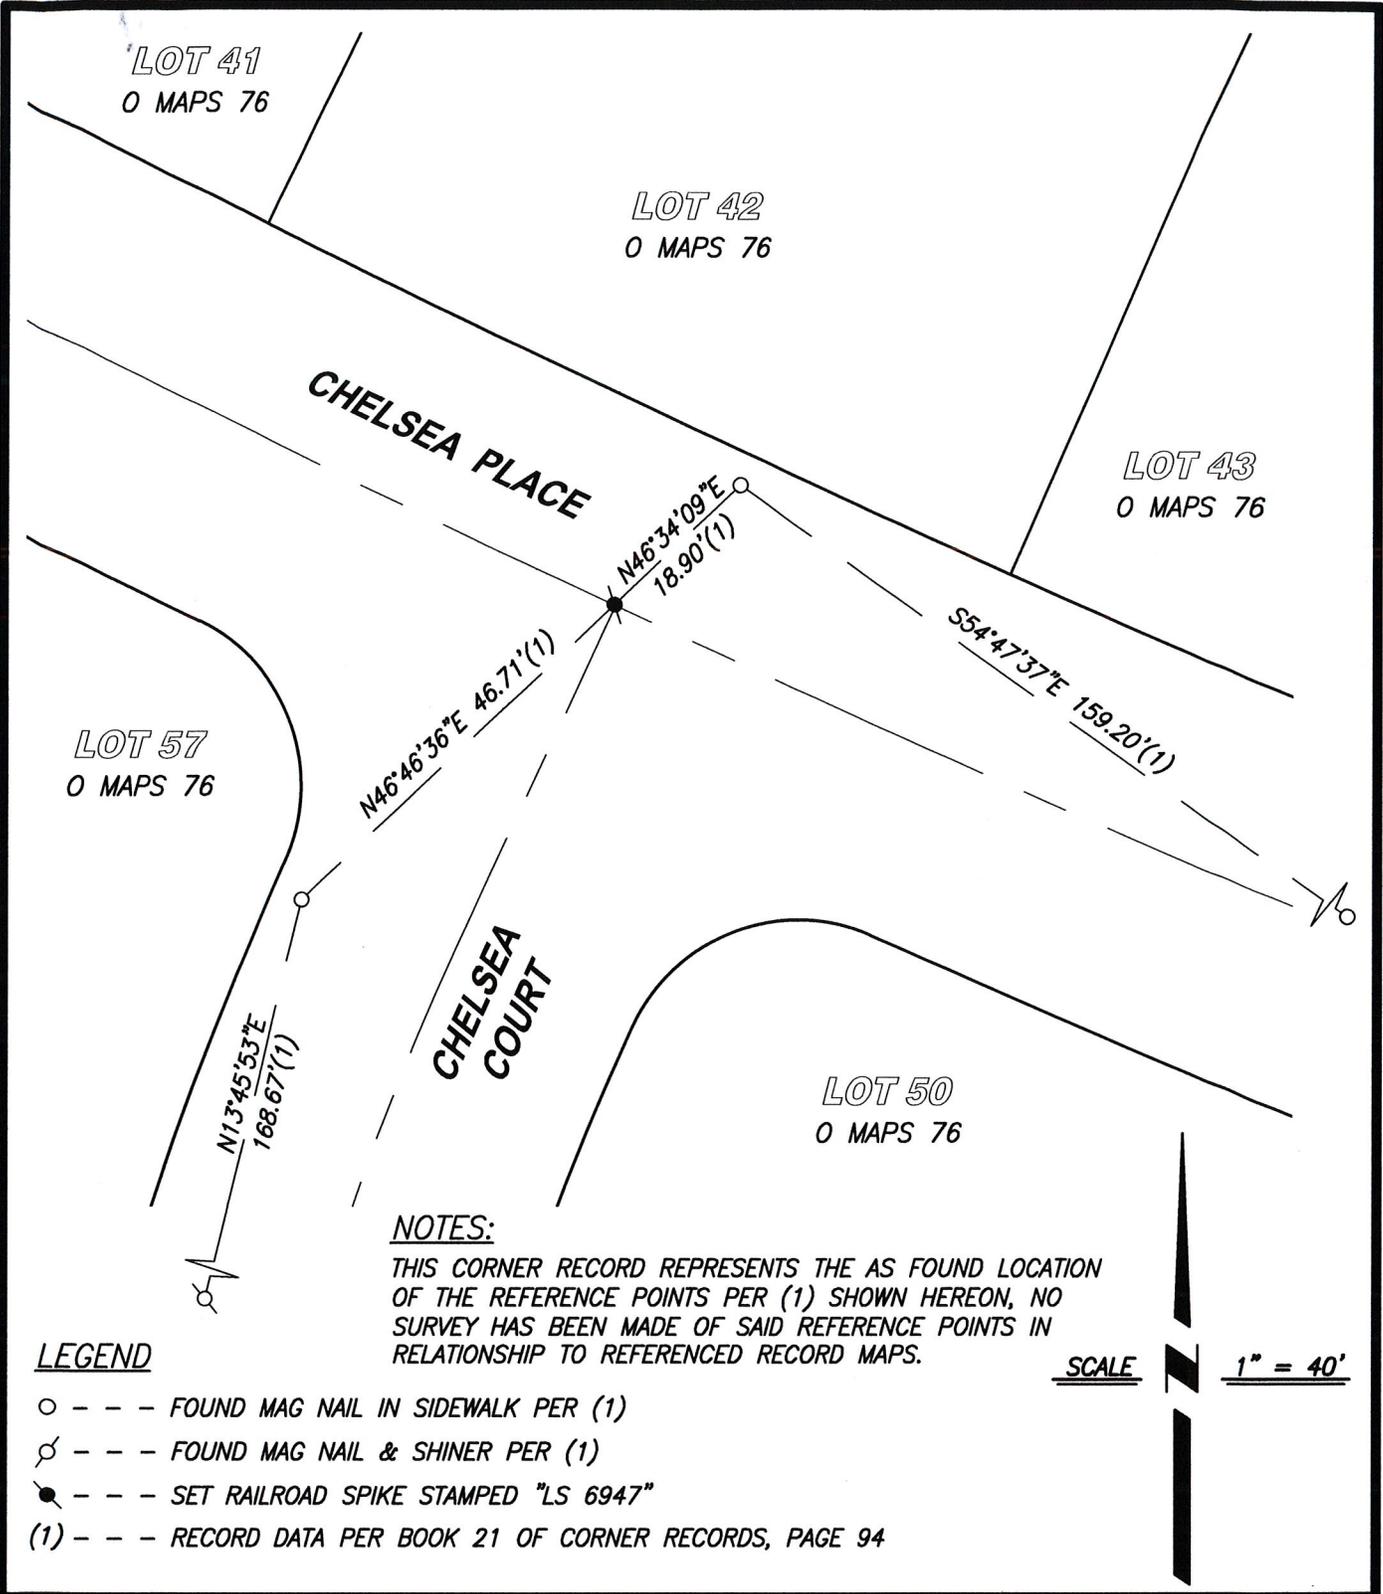

Book 22 Corner Records Page 23

NOTES:

THIS CORNER RECORD REPRESENTS THE AS FOUND LOCATION OF THE REFERENCE POINTS PER (1) SHOWN HEREON, NO SURVEY HAS BEEN MADE OF SAID REFERENCE POINTS IN RELATIONSHIP TO REFERENCED RECORD MAPS.

LEGEND


- - - - FOUND MAG NAIL IN SIDEWALK PER (1)
- ⊕ - - - FOUND MAG NAIL & SHINER PER (1)
- ⊙ - - - SET RAILROAD SPIKE STAMPED "LS 6947"
- (1) - - - RECORD DATA PER BOOK 21 OF CORNER RECORDS, PAGE 94

SCALE 1" = 40'

CenterPoint Engineering, Inc.

Civil Engineering & Land Surveying

1217 Pleasant Grove Blvd. Suite 130 · Roseville, CA · 95678
 Phone: 916-773-4006 Fax: 916-773-4498

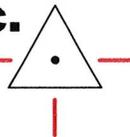

DRAWN BY: BB

CHECKED BY: MH

SHEET: 2 OF 2

SCALE: 1" = 20'

DATE: 9-23-2019