


CORNER RECORD

Agency Index BK 22 PG 40
 Document Number 20200010

City of UNINCORPORATED AREA County of PLACER, California

Brief Legal Description LOT 67 KINGSWOOD ESTATES UNIT #1
BOOK "I" OF MAPS PAGE 11 P.C.D.R.

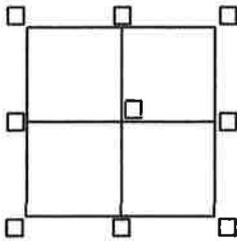

CORNER TYPE
 SEC.12 Government Corner Control
 T.16N. Meander Property
 R.17E. Rancho Other
 M.D.M. Date of Survey 11/14/20

COORDINATES (Optional)
 N. _____ E. _____
 Elevation _____
 Units Metric U.S. Survey Foot
 Horizontal Datum _____
 Zone _____ Epoch Date _____
 Vertical Datum _____
 Complies with Public Resources Code 8801-8801
 Complies with Public Resources Code 8890-8892

PLS Act Ref: 8765(d) 8771 8773 Other:

Corner/Monument: Left as found Established Rebuilt Pre-Construction
 Found and tagged Reestablished Referenced Post-Construction

Narrative of corner identified and monuments as found, set, reset, replaced, or moved:

See sheet #2 for description(s):

● = FOUND 5/8" REBAR NO TAG PER "I"/MAPS/11 P.C.D.R.

● = FOUND 1/2" REBAR NO TAG PER "I"/MAPS/11 P.C.D.R.

○ = DIMENSION POINT ONLY

○ = SET BATHEY MONUMENT (T-BAR) W/ NAIL & TAG STAMPED P.L.S. 8628
 JN19144

SURVEYOR'S STATEMENT

This Corner Record was prepared by me or under my direction in conformance with
 the Professional Land Surveyor's Act on JANUARY 22, 2020

Signed [Signature] P.L.S. or R.C.E. No. 8628
LIC. EXP. 12/31/21



COUNTY SURVEYOR'S STATEMENT

This Corner Record was received FEBRUARY 4, 2020
 and examined and filed FEBRUARY 4, 2020



Signed [Signature] P.L.S. or R.C.E. No. 8373
 Title Deputy Co Surveyor



County Surveyor's Comment _____

BOOK 22 OF CORNER RECORDS PAGE 40

NOTE: THE BEARINGS AND DISTANCES SHOWN ARE RECORD PER "I"/MAPS/11 P.C.D.R. NO MATERIAL DISCREPANCIES WITH RECORD INFORMATION WERE FOUND.

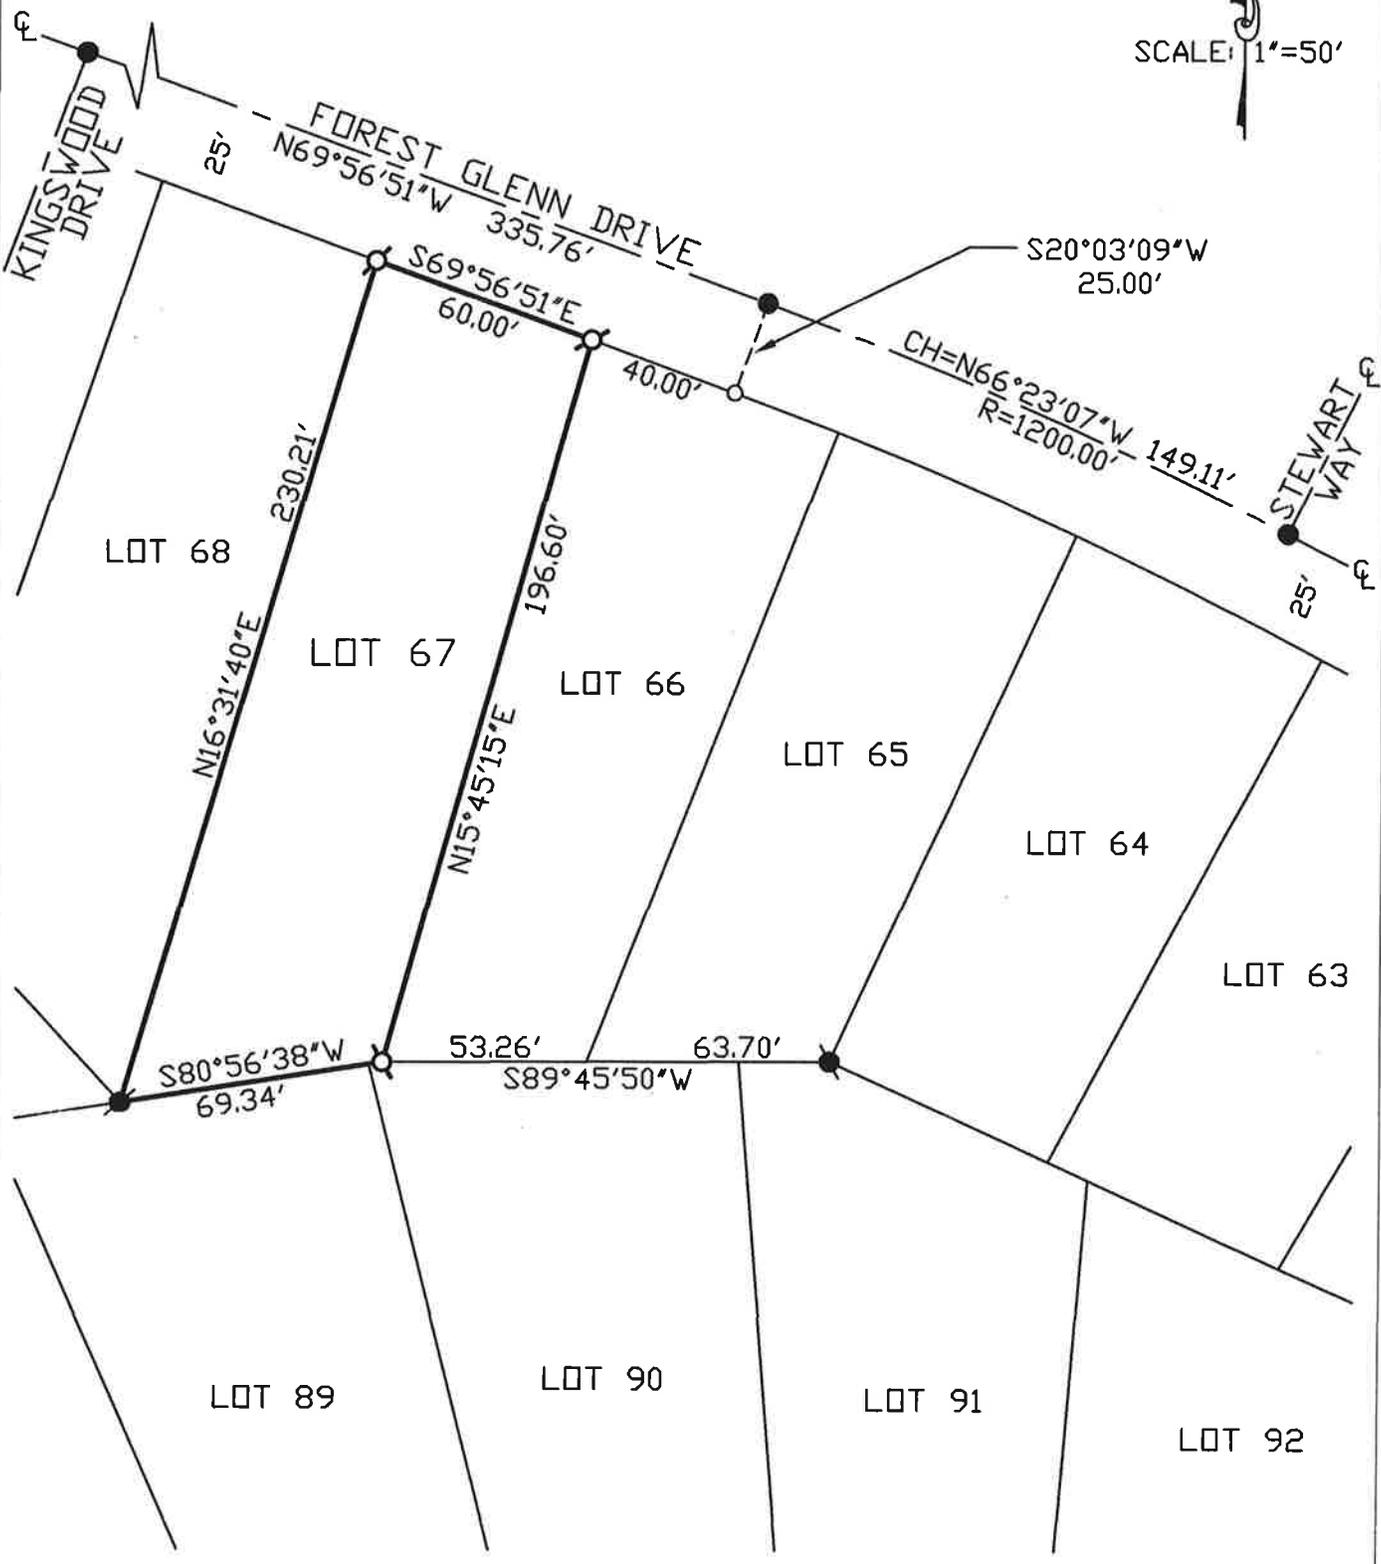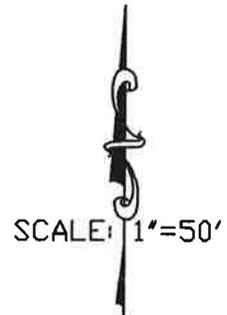

BOOK 22 OF CORNER RECORDS PAGE 40