


CORNER RECORD

COUNTY OF Placer T. 16N R. 11E MDB& MERIDIAN CALIFORNIA

CORNER TYPE: GOV'T. CORNER MEANDER RANCHO CONTROL OTHER

CORNER IDENTIFICATION — DATE OF VISIT Nov. 22, 19 77

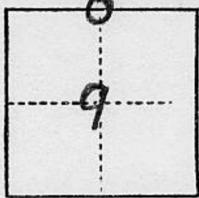

North 1/4 section 9.

CORNER — LEFT AS FOUND FOUND AND TAGGED REESTABLISHED OBLITERATED CORNER REBUILT

PHYSICAL DESCRIPTION OF CORNER FOUND; EVIDENCE AND METHOD USED TO IDENTIFY OR REESTABLISH


Found 4" diameter cedar post and L. S. 3378 in rock mound and Bearing trees.

PHYSICAL DESCRIPTION OF MONUMENTS REBUILT OR PERPETUATED

PACIFIC GAS AND ELECTRIC CO.
LAND DEPT. JOB LD 4099

CALIFORNIA COORDINATE SYSTEM ORDER: FIRST SECOND THIRD
STATIONS USED: NGS (USC & GS) STATE COUNTY OTHER STATION _____ STATION _____
ZONE _____ ELEVATION _____ NORTHINGS (Y) _____ EASTINGS (X) _____

SKETCH: (Include reference tie or witness points, remarks and topo of area)

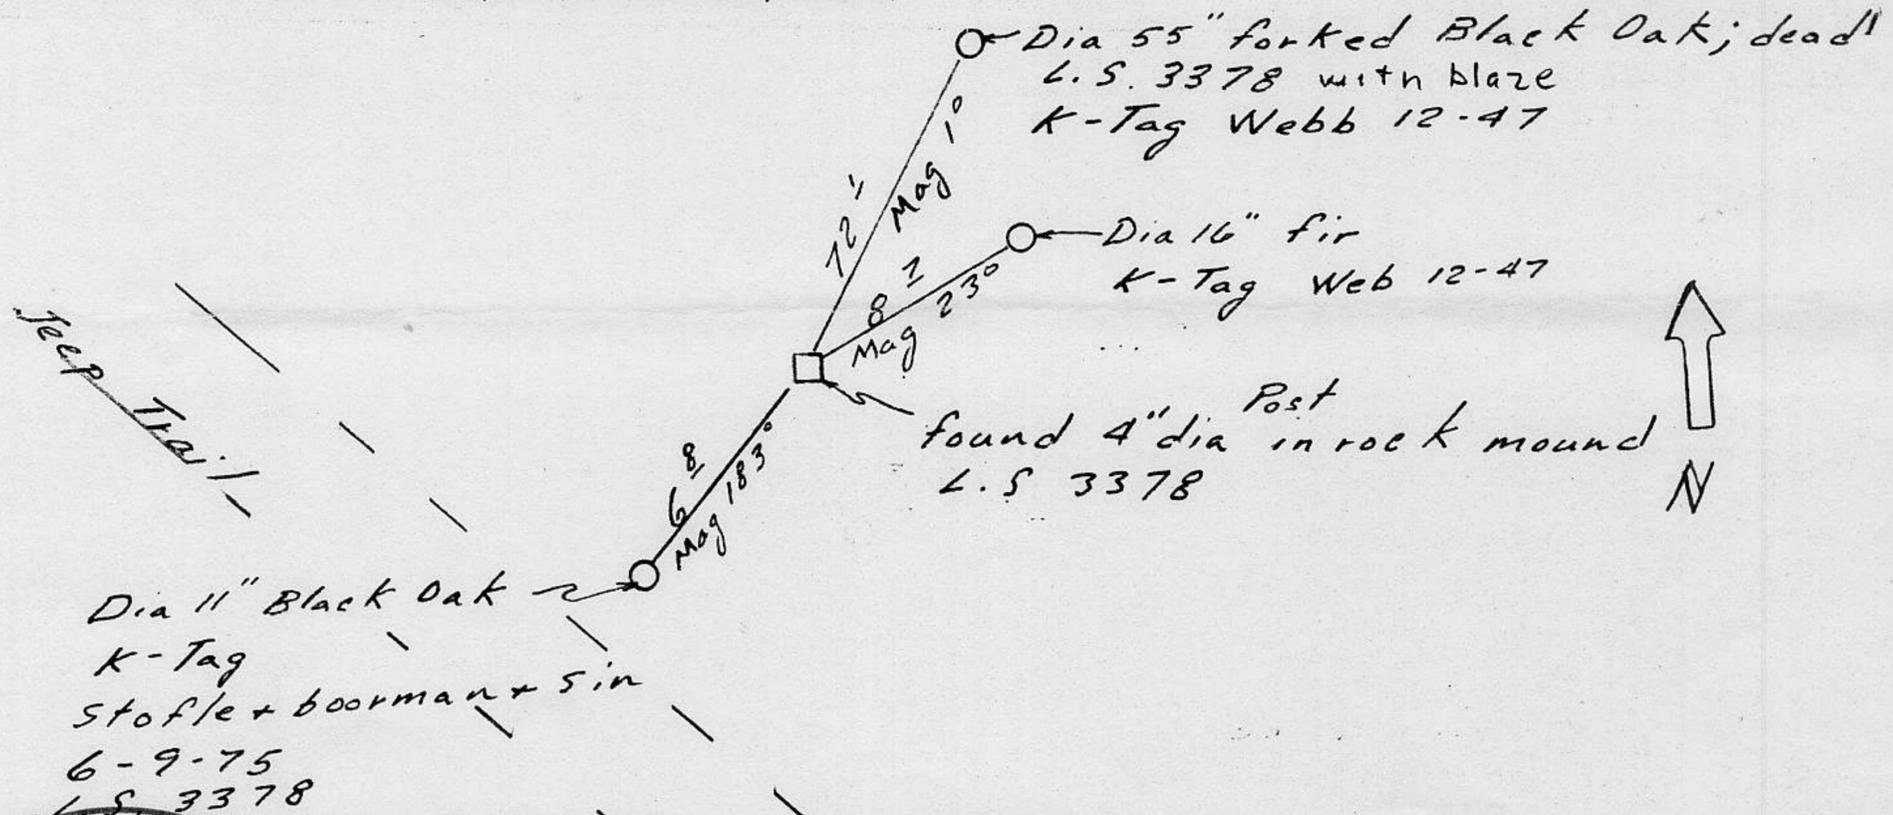

Book 1, CORNER RECORDS, PAGE 49



SURVEYOR'S CERTIFICATE

THIS CORNER RECORD WAS PREPARED BY ME OR UNDER MY DIRECTION IN CONFORMANCE WITH THE LAND SURVEYORS ACT ON August 2 19 78

No. 3771

SIGNED: _____

L.S. or R.C.E. No. LS3771

SEAL

COUNTY SURVEYOR'S CERTIFICATE

THE CORNER RECORD WAS RECEIVED August 8, 19 78 AND EXAMINED AND FILED November 21, 19 78

BY: Med. Snyder L.S. 3798

TITLE: Deputy County Surveyor

DOCUMENT No. _____

STATEMENT ON BACK OF SHEET

YES

NO