

CORNER RECORD

COUNTY OF Placer T. 13 N. R. 7 E. M. D. B. MERIDIAN CALIFORNIA

CORNER TYPE: GOV'T. CORNER MEANDER RANCHO CONTROL OTHER
CORNER IDENTIFICATION — DATE OF VISIT October 19 ~~74~~ 75

34	35	T13N
3	2	T12N

CORNER — LEFT AS FOUND FOUND AND TAGGED REESTABLISHED OBLITERATED CORNER REBUILT

PHYSICAL DESCRIPTION OF CORNER FOUND; EVIDENCE AND METHOD USED TO IDENTIFY OR REESTABLISH

Fence post at intersection of fences. Used as corner of record in local surveys. (See 3/Ros/51; 1/PM/87; 3/PM/83/1/PM/157)


PHYSICAL DESCRIPTION OF MONUMENTS REBUILT OR PERPETUATED

(See sketch)

CALIFORNIA COORDINATE SYSTEM ORDER: FIRST SECOND THIRD
STATIONS USED: NGS (USC & GS) STATE COUNTY OTHER STATION _____ STATION _____
ZONE _____ ELEVATION _____ NORTHINGS (Y) _____ EASTINGS (X) _____

(Fold)

SKETCH: (Include reference tie or witness points, remarks and topo of area)

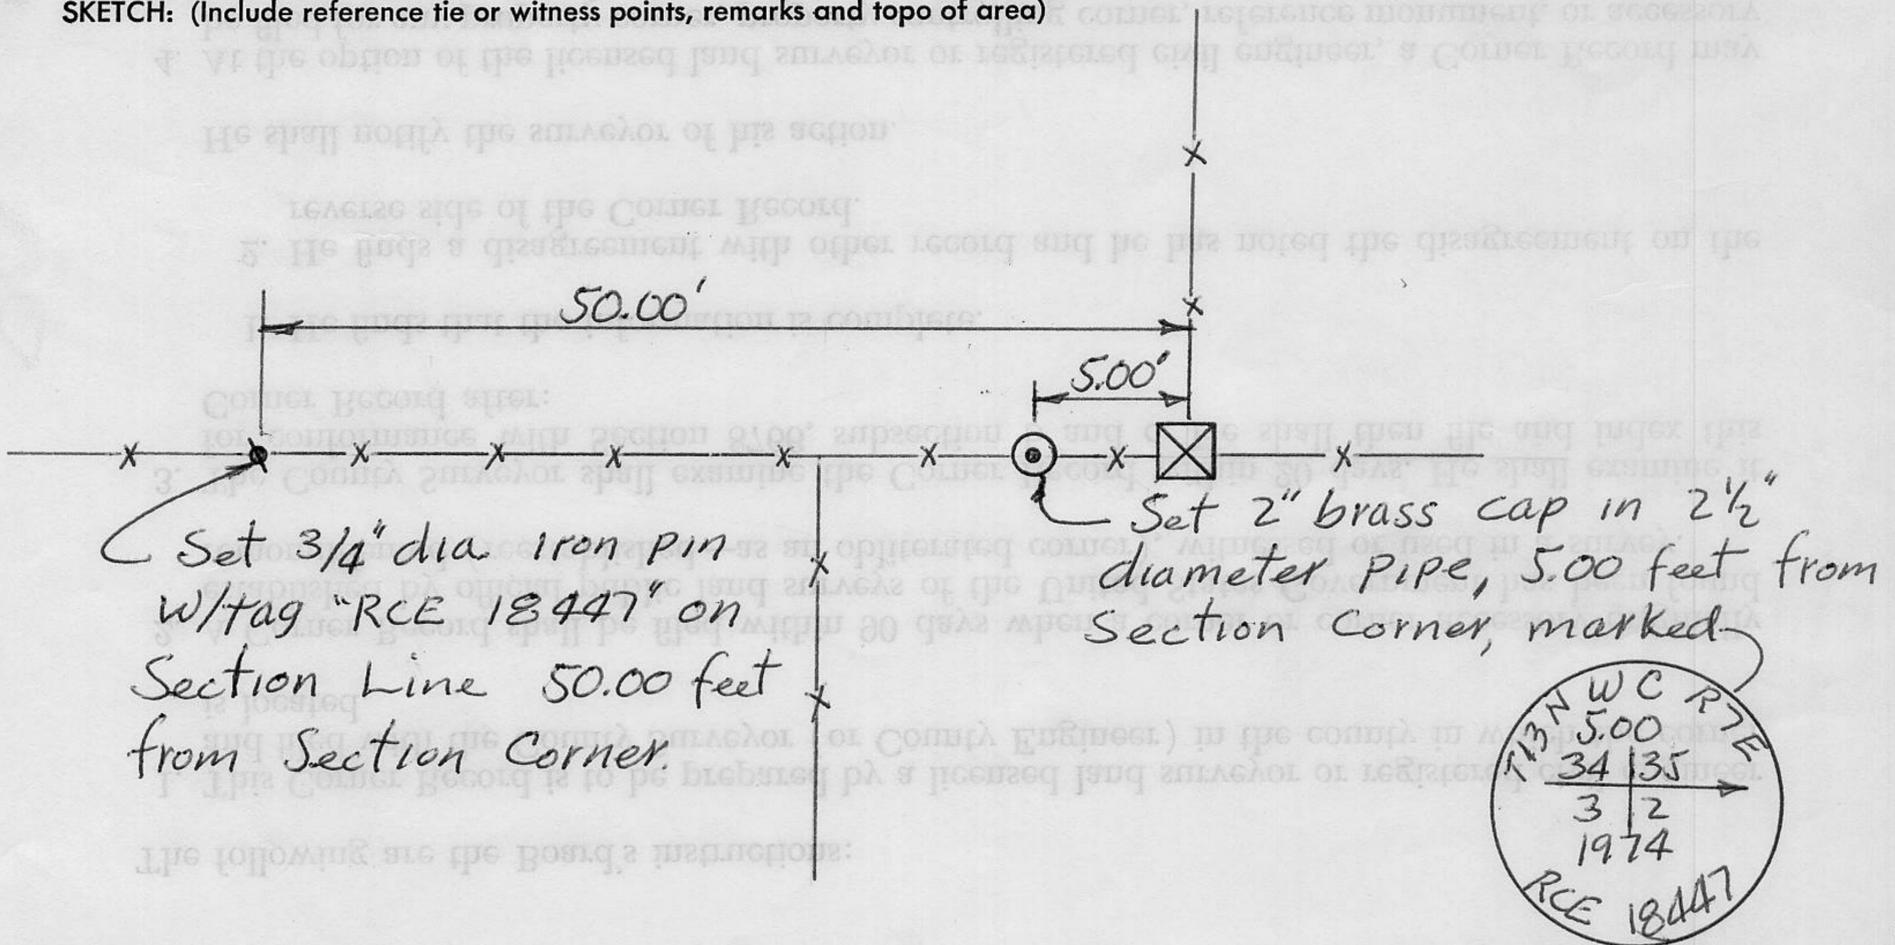

SURVEYOR'S CERTIFICATE

THIS CORNER RECORD WAS PREPARED BY ME OR UNDER MY DIRECTION IN CONFORMANCE WITH THE LAND SURVEYORS ACT ON October

SIGNED: [Signature]

L.S. or R.C.E. No. 18447



COUNTY SURVEYOR'S CERTIFICATE

THE CORNER RECORD WAS RECEIVED Nov. 20, 19 75 AND EXAMINED AND FILED Nov 24 19 75

BY: Ned J. Snyder
TITLE: Deputy County Surveyor

DOCUMENT No. _____

STATEMENT ON BACK OF SHEET

YES NO