


CORNER RECORD

COUNTY OF Placer T. 12 N R. 8 E MDB&M MERIDIAN CALIFORNIA

CORNER TYPE: GOV'T. CORNER MEANDER RANCHO CONTROL OTHER

CORNER IDENTIFICATION — DATE OF VISIT Dec 30 1975

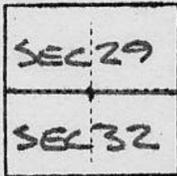

CORNER — LEFT AS FOUND FOUND AND TAGGED REESTABLISHED OBLITERATED CORNER REBUILT

PHYSICAL DESCRIPTION OF CORNER FOUND; EVIDENCE AND METHOD USED TO IDENTIFY OR REESTABLISH

Corner destroyed by county road crews. Reset from 1971 County of Placer control survey and Book 1 Parcel Maps Page 101, Official Records of Placer County.

PHYSICAL DESCRIPTION OF MONUMENTS REBUILT OR PERPETUATED



2" iron pipe with brass cap set in concrete. Approximately 1 foot above ground

CALIFORNIA COORDINATE SYSTEM ORDER: FIRST SECOND THIRD

STATIONS USED: NGS (USC & GS) STATE COUNTY OTHER STATION _____ STATION _____

ZONE _____ ELEVATION _____ NORTHINGS (Y) _____ EASTINGS (X) _____

SKETCH: (Include reference tie or witness points, remarks and topo of area)

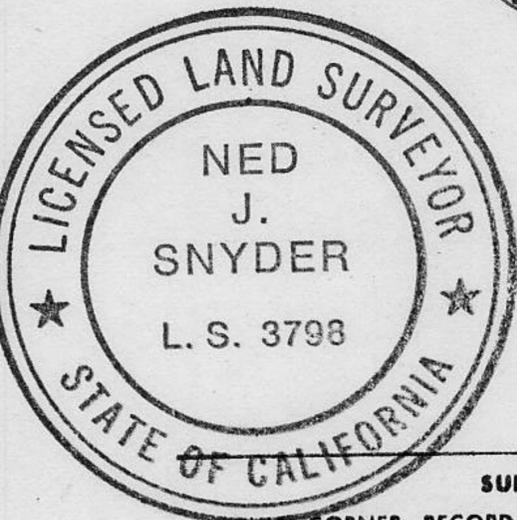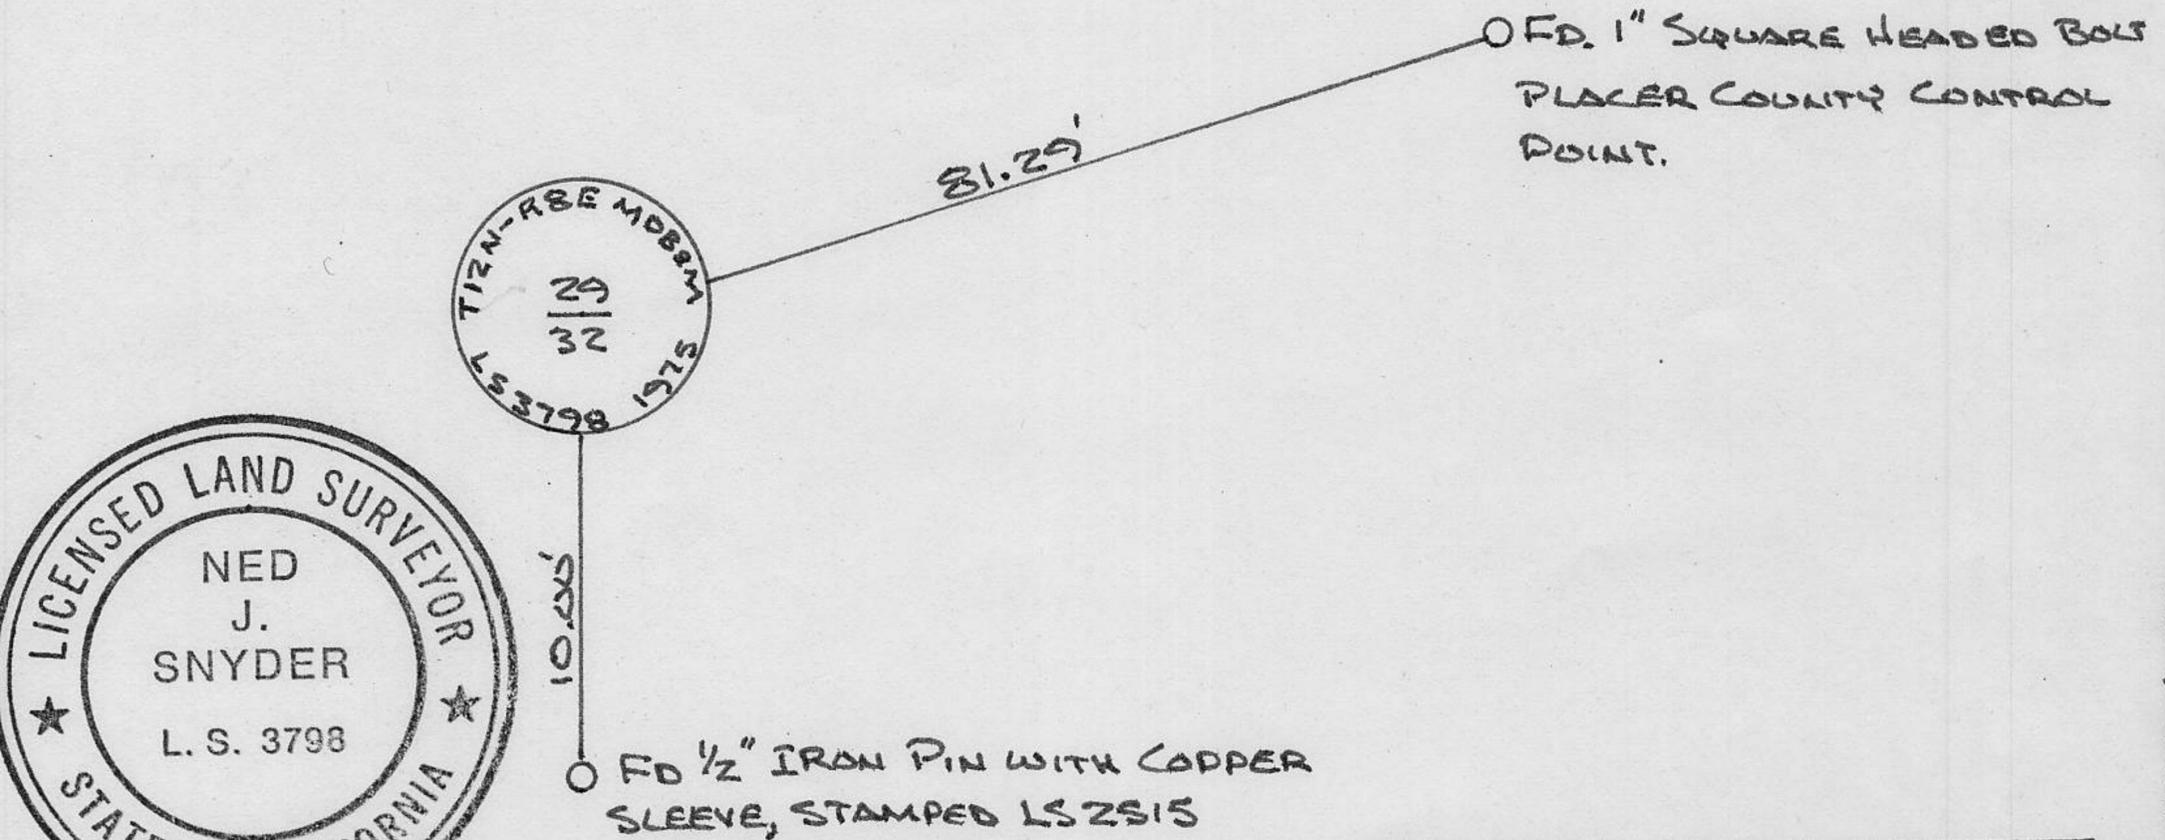

SURVEYOR'S CERTIFICATE

THIS CORNER RECORD WAS PREPARED BY ME OR UNDER MY DIRECTION IN CONFORMANCE WITH THE LAND SURVEYORS ACT ON February 25, 1976.

SIGNED: Ned J. Snyder
L.S. or R.C.E. No.: LS 3798

SEAL

COUNTY SURVEYOR'S CERTIFICATE

THE CORNER RECORD WAS RECEIVED MARCH 11 1976 AND EXAMINED AND FILED MARCH 11 1976

BY: John J. Shortwell
TITLE: COUNTY ENGINEER

DOCUMENT No. _____

STATEMENT ON BACK OF SHEET

YES NO