


CORNER RECORD

COUNTY OF Placer T. 16N R. 11E MDB& MERIDIAN CALIFORNIA

CORNER TYPE: GOV'T. CORNER MEANDER RANCHO CONTROL OTHER
CORNER IDENTIFICATION — DATE OF VISIT May 26 19 76

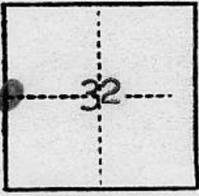

CORNER — LEFT AS FOUND FOUND AND TAGGED REESTABLISHED OBLITERATED CORNER REBUILT

PHYSICAL DESCRIPTION OF CORNER FOUND; EVIDENCE AND METHOD USED TO IDENTIFY OR REESTABLISH


1 1/4" iron bar taged LS 3847.

PHYSICAL DESCRIPTION OF MONUMENTS REBUILT OR PERPETUATED

CORNER LOCATED BY P.G.&E. SURVEY
BUT NOT VERIFIED

PACIFIC GAS AND ELECTRIC CO.
LAND DEPT. JOB 185183

CALIFORNIA COORDINATE SYSTEM ORDER: FIRST SECOND THIRD
STATIONS USED: NGS (USC & GS) STATE COUNTY OTHER STATION _____ STATION _____
ZONE _____ ELEVATION _____ NORTHINGS (Y) _____ EASTINGS (X) _____

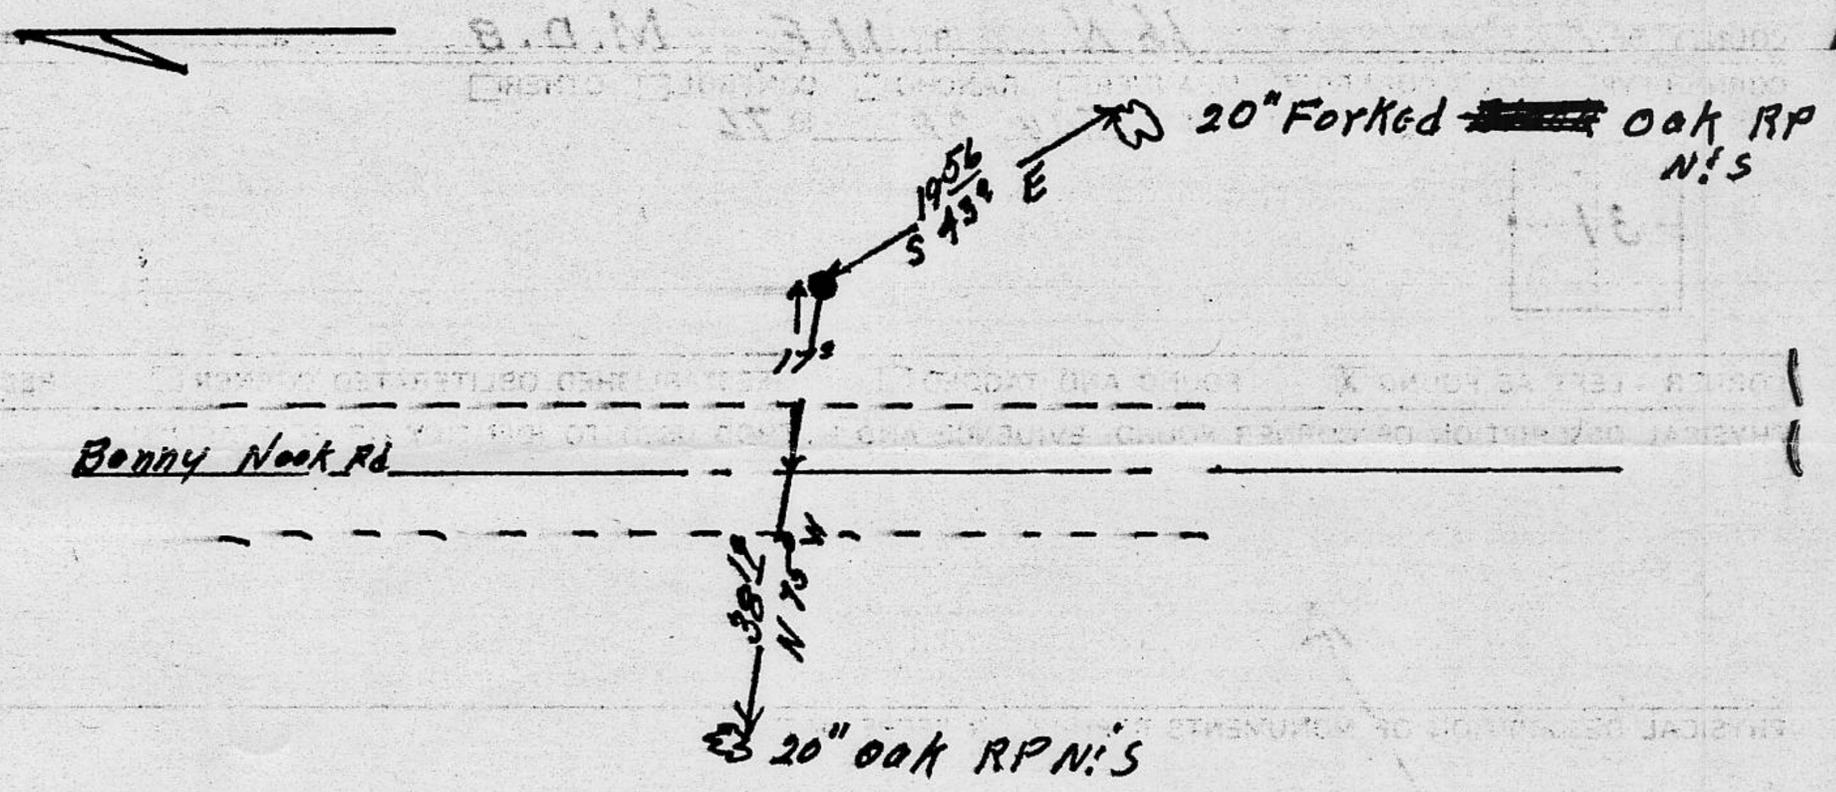

LICENSED LAND SURVEYOR'S CERTIFICATE
THIS CORNER RECORD WAS PREPARED BY ME OR UNDER MY DIRECTION IN CONFORMANCE WITH THE LAND SURVEYORS ACT ON July 7 1976
SIGNED [Signature]
LS. or R.C.E. No.: LS 3613
SEAL

Placer COUNTY SURVEYOR'S CERTIFICATE
THE CORNER RECORD WAS RECEIVED August 16 1976
AND EXAMINED AND FILED August 30 1976
BY: [Signature]
TITLE: Deputy County Surveyor
DOCUMENT No. _____
STATEMENT ON BACK OF SHEET YES NO

BOOK 1 CORNER RECORDS PAGE 29