


(For County Use Only)

CORNER RECORD

COUNTY OF Placer T. 13 N R. 10 E Mount Diablo MERIDIAN CALIFORNIA

CORNER TYPE: GOV'T. CORNER MEANDER RANCHO CONTROL OTHER
CORNER IDENTIFICATION — DATE OF VISIT _____ 19____

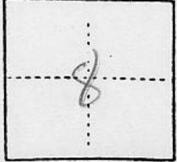

CORNER — LEFT AS FOUND FOUND AND TAGGED REESTABLISHED OBLITERATED CORNER REBUILT

PHYSICAL DESCRIPTION OF CORNER FOUND; EVIDENCE AND METHOD USED TO IDENTIFY OR REESTABLISH

The property corner re-established is the north angle point of Parcel "A" in Book 19 Parcel Maps page 66 Placer County Records. This corner was reset using the two adjoining corners as control and was set as per record.


PHYSICAL DESCRIPTION OF MONUMENTS REBUILT OR PERPETUATED

3/4" rebar tagged RCE 31671

CALIFORNIA COORDINATE SYSTEM ORDER: FIRST SECOND THIRD
STATIONS USED: NGS (USC & GS) STATE COUNTY OTHER STATION _____ STATION _____
ZONE _____ ELEVATION _____ NORTHINGS (Y) _____ EASTINGS (X) _____

(Fold)

SKETCH: (Include reference tie or witness points, remarks and topo of area)

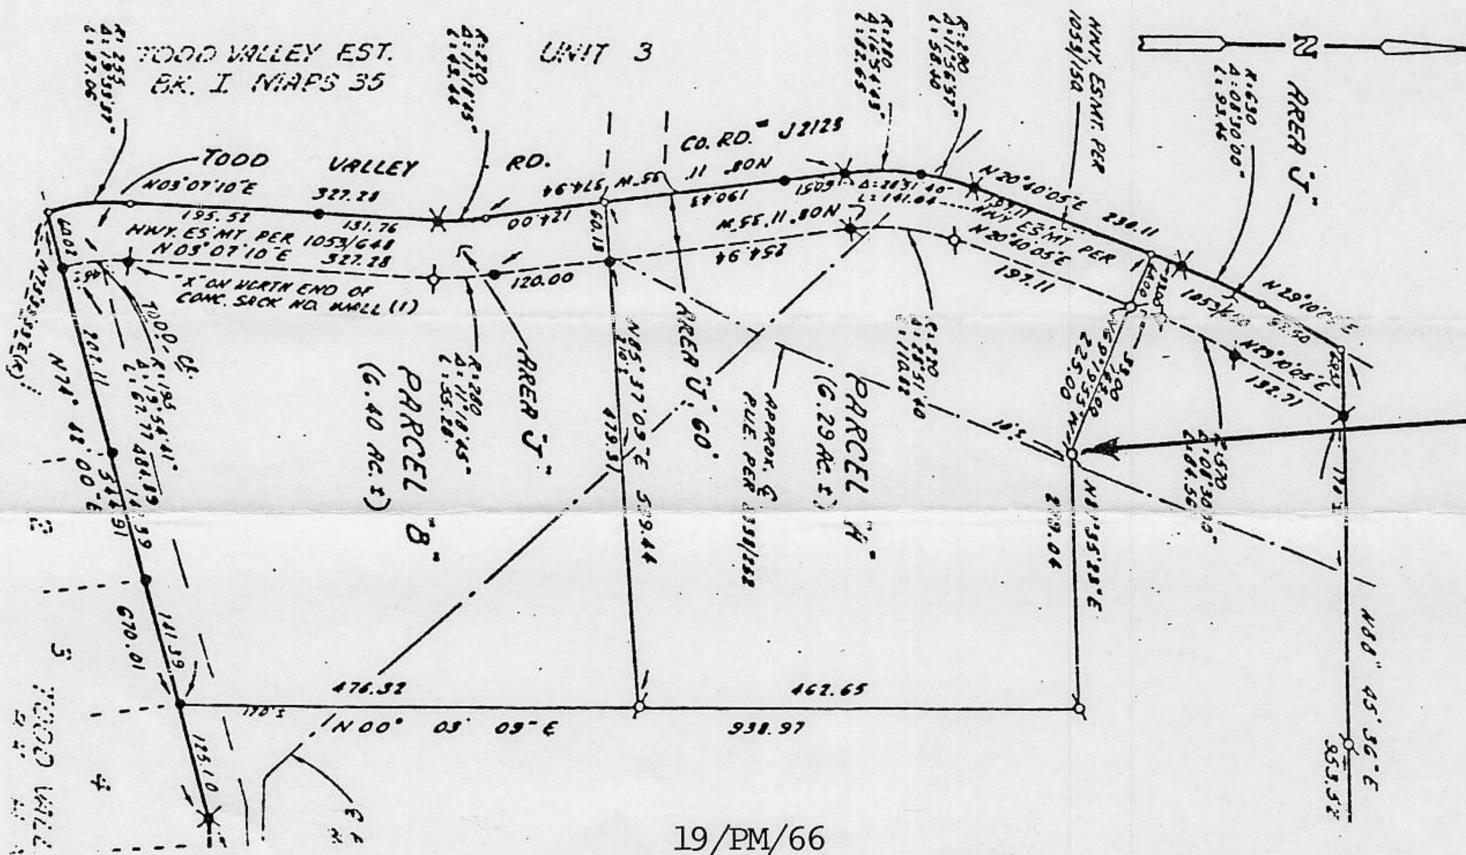


Book 19, Corner Records, Page 99

SURVEYOR'S CERTIFICATE

THIS CORNER RECORD WAS PREPARED BY ME OR UNDER MY DIRECTION IN CONFORMANCE WITH THE LAND SURVEYING ACT ON May 10,

SIGNED: _____

R.C.E. No.: 31671

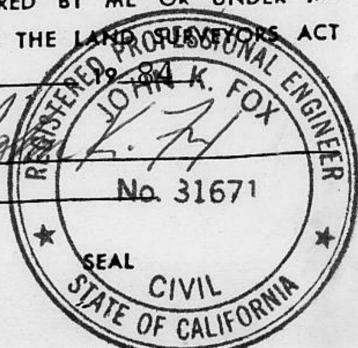

COUNTY SURVEYOR'S CERTIFICATE

THE CORNER RECORD WAS RECEIVED JUNE 7 1984 AND EXAMINED AND FILED JUNE 11 1984.

BY: John H. Rogers
TITLE: DEPUTY COUNTY SURVEYOR

DOCUMENT No. _____

STATEMENT ON BACK OF SHEET

YES NO