


CORNER RECORD

COUNTY OF PLACER T. 16N R. 14E MD MERIDIAN CALIFORNIA

CORNER TYPE: GOV'T. CORNER MEANDER RANCHO CONTROL OTHER

CORNER IDENTIFICATION — DATE OF VISIT OCTOBER 22 1978

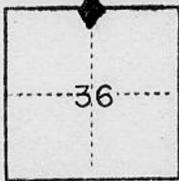

CORNER — LEFT AS FOUND FOUND AND TAGGED REESTABLISHED OBLITERATED CORNER REBUILT

PHYSICAL DESCRIPTION OF CORNER FOUND, EVIDENCE AND METHOD USED TO IDENTIFY OR REESTABLISH

Found rock mound buried in duff under brush, dug out soft center approximately 4" dia by 2' deep. (1878 record calls for 4" dia post 2' in earth). Two original BT's, no scribing found; trees were apparently bark scribed, previous searchers apparently destroyed scribing. Considering site evidence, call to and configuration of ravine, distances and bearings To corners on east and west, there is no doubt this is the true position of the original corner.

PHYSICAL DESCRIPTION OF MONUMENTS REBUILT OR PERPETUATED


Set 28" x 1 1/2" IP 18" in the ground at center of original rock mound,
Rebuilt rock mound 3.5 dia by 1' high, 2" brass cap on IP stamped:

Establish two new BT's as described below.

T16N R14E
S 25
1/4 S 36
LS 3848 1978

CALIFORNIA COORDINATE SYSTEM ORDER: FIRST SECOND THIRD
STATIONS USED: NGS (USC & GS) STATE COUNTY OTHER STATION _____ STATION _____
ZONE _____ ELEVATION _____ NORTHINGS (Y) _____ EASTINGS (X) _____

SKETCH: (Include reference tie or witness points, remarks and topo of area)

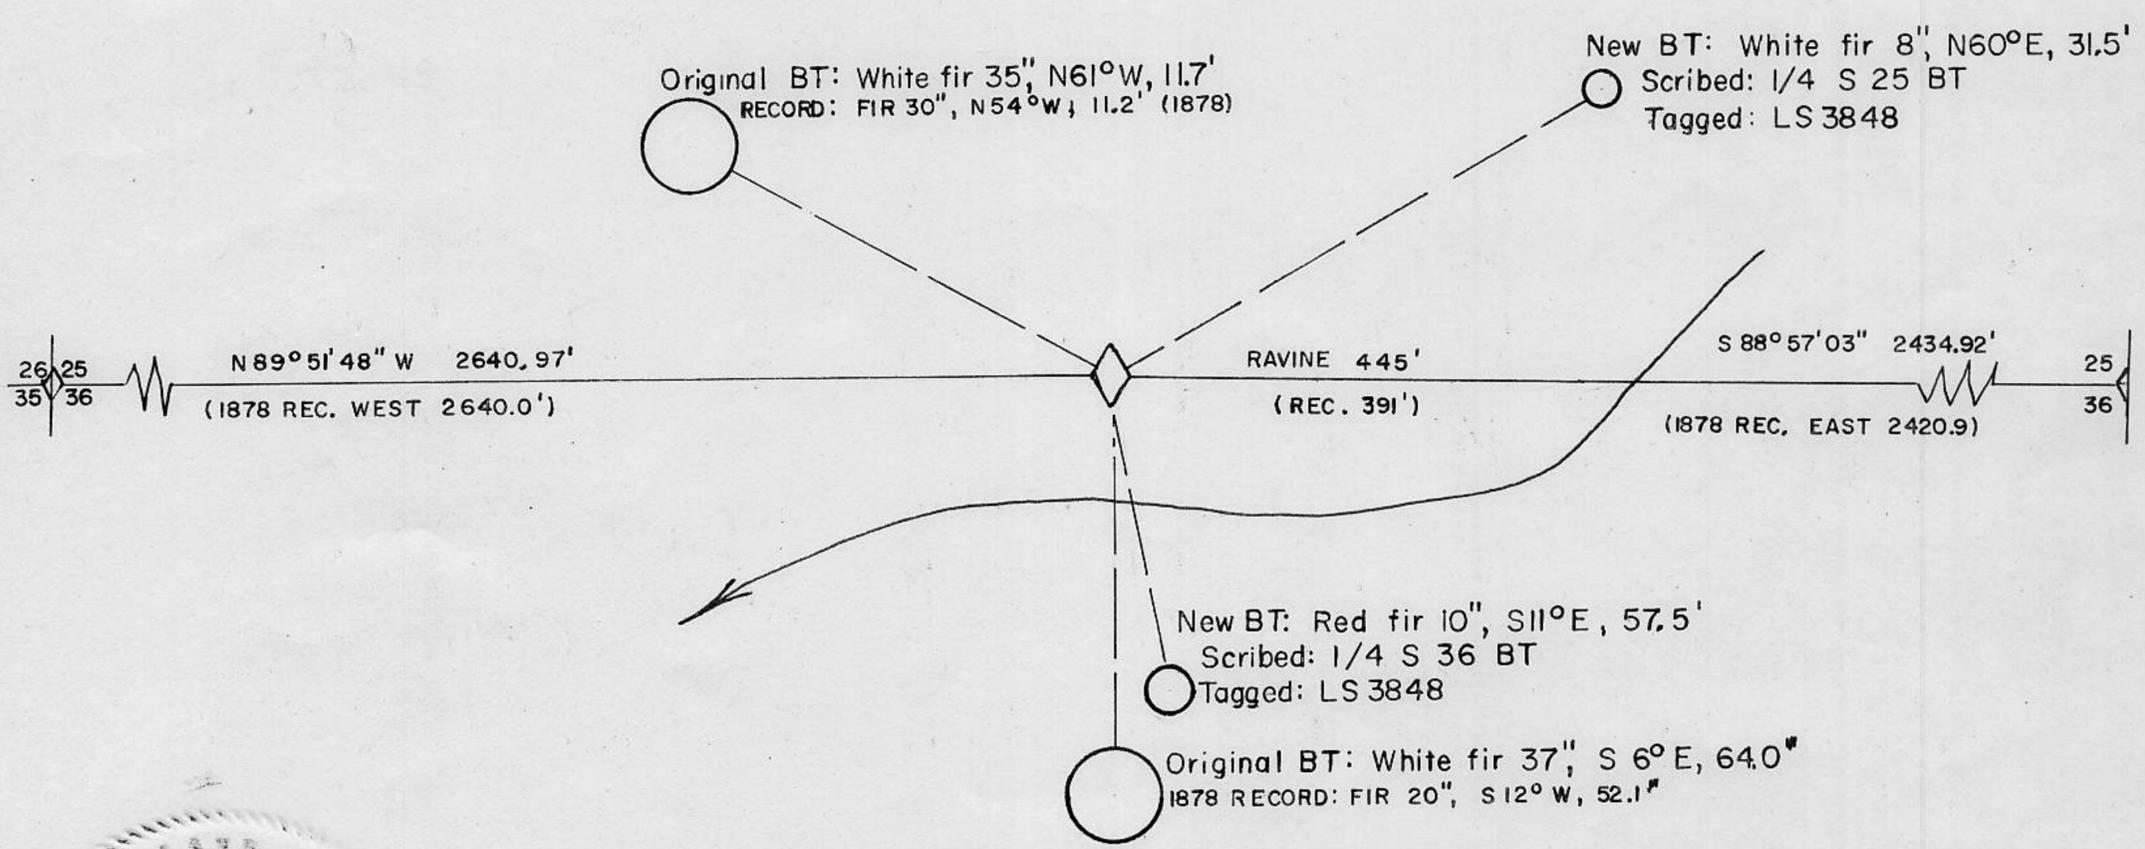

SURVEYOR'S CERTIFICATE

THIS CORNER RECORD WAS PREPARED BY ME OR UNDER MY DIRECTION IN CONFORMANCE WITH THE LAND SURVEYORS ACT MARCH 19 1979

SIGNED: James P. Hibler

L.S. or R.C.E. No.: LS 3848

SEAL

COUNTY SURVEYOR'S CERTIFICATE

THE CORNER RECORD WAS RECEIVED March 21, 1979 AND EXAMINED AND FILED March 29, 1979.

BY: Red J. Samples
TITLE: Deputy County Surveyor

DOCUMENT No. _____

STATEMENT ON BACK OF SHEET

YES NO

Book 1, Corner Records, Page 51