

CORNER RECORD

COUNTY OF PLACER T. 16N R. 15E MD MERIDIAN CALIFORNIA

CORNER TYPE: GOVT. CORNER MEANDER RANCHO CONTROL OTHER

CORNER IDENTIFICATION — DATE OF VISIT OCTOBER 14 1978



CORNER — LEFT AS FOUND FOUND AND TAGGED REESTABLISHED OBLITERATED CORNER REBUILT

PHYSICAL DESCRIPTION OF CORNER FOUND, EVIDENCE AND METHOD USED TO IDENTIFY OR REESTABLISH
Found small rock mound 2' in dia. with remanent of post approximately 5" in dia. (1868 record: Stake in open place, rock mound)

Found original bearing trees:
WESTERN WHITE PINE 48" DBH, N74°E, 219.9'; opened scar and revealed scribed "BT" in approx. 13". (1868 record: WHITE FIR 20", N68°E, 200.6')

RED FIR 37" DBH, N70°W, 74.3'; opened scar and reveal scribed "S29 6 N R15E". (1868 record: WHITE FIR 8", N37°W, 41.6')

No evidence of third BT, presumably in southwest quadrant.


PHYSICAL DESCRIPTION OF MONUMENTS REBUILT OR PERPETUATED
Set 1 1/2" x 28" IP 17" in ground with 2" BRASS CAP stamped:
Rebuilt rock mound 36" in dia. by 12" high. New BT's bear:

T16N R15E
S29 | S28 in center of original rock mound.
S32 | S33
LS3848 1978

RED FIR 15" DBH, N69°E, 98.1', scribed S28 BT, Tagged LS3848
RED FIR 16" DBH, N 1° W, 74.1', scribed S29 BT, Tagged LS3848
RED FIR 17" DBH, S47°E, 21.6', scribed S33 BT, Tagged LS3848
RED FIR 25" DBH, S74°W, 44.8', scribed S32 BT, Tagged LS3848

CALIFORNIA COORDINATE SYSTEM ORDER: FIRST SECOND THIRD
STATIONS USED: NGS (USC & GS) STATE COUNTY OTHER STATION _____ STATION _____
ZONE _____ ELEVATION _____ NORTHINGS (Y) _____ EASTINGS (X) _____

SKETCH: (Include reference tie or witness points, remarks and topo of area)

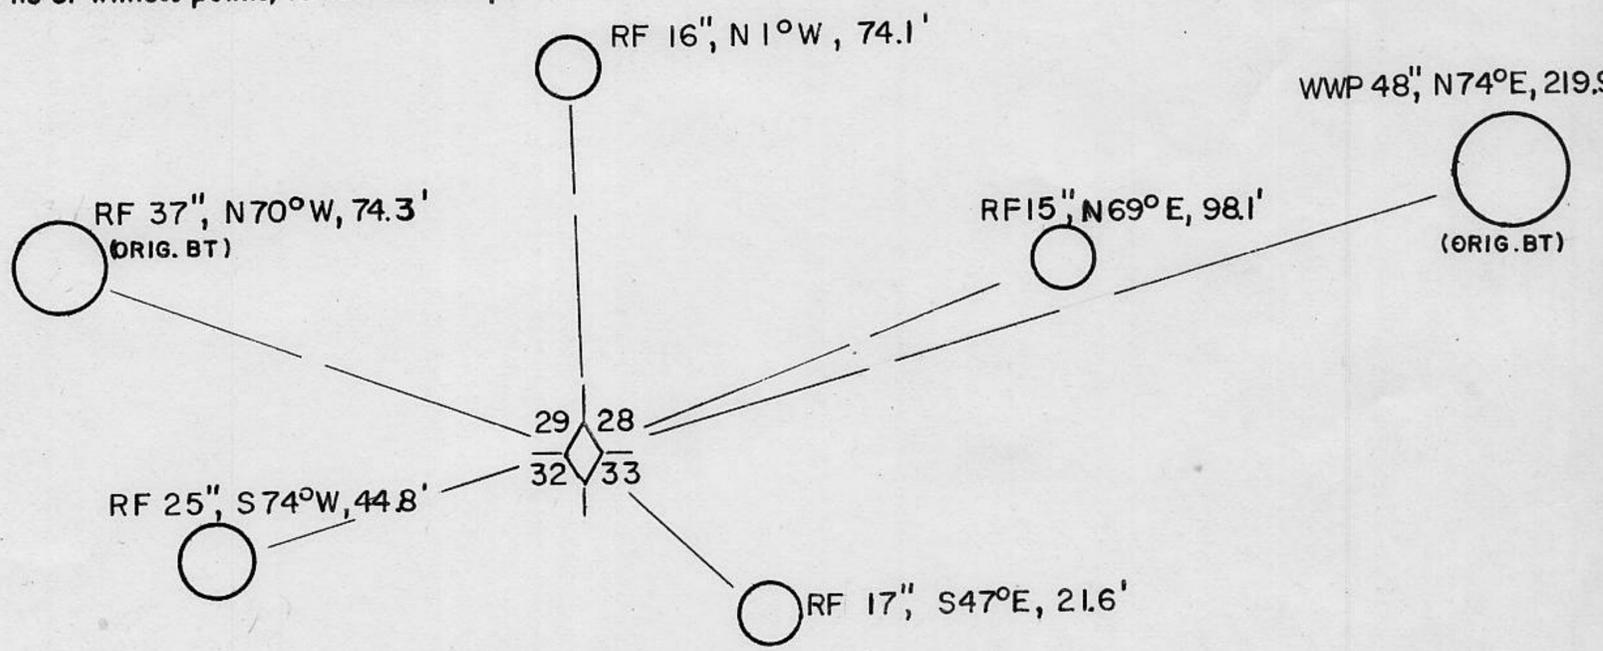

SURVEYOR'S CERTIFICATE
THIS CORNER RECORD WAS PREPARED BY ME OR UNDER MY DIRECTION IN CONFORMANCE WITH THE LAND SURVEYORS ACT
ON MARCH 19 1979
SIGNED: James F. Ripley
L.S. or R.C.E. No.: LS 3848

COUNTY SURVEYOR'S CERTIFICATE
THE CORNER RECORD WAS RECEIVED March 21, 1978
AND EXAMINED AND FILED March 29, 1979
BY: Wendy Snyder
TITLE: Deputy County Surveyor

DOCUMENT No. _____
STATEMENT ON BACK OF SHEET YES NO

Book 1, Corner Records, Page 52