


CORNER RECORD

COUNTY OF PLACER T. 13 N., R. 7 E. MOUNT DIABLO MERIDIAN CALIFORNIA
 CORNER TYPE: GOVT. CORNER MEANDER RANCHO CONTROL OTHER
 CORNER IDENTIFICATION — DATE OF VISIT APRIL 19 78

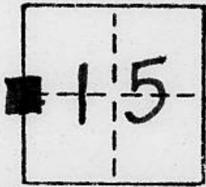

T. 13 N., R. 7 E.

CORNER — LEFT AS FOUND FOUND AND TAGGED REESTABLISHED OBLITERATED CORNER REBUILT

PHYSICAL DESCRIPTION OF CORNER FOUND; EVIDENCE AND METHOD USED TO IDENTIFY OR REESTABLISH

FOUND FENCE CORNER.
STUMP HOLES TO S.W. & TO S.E. ARE IN SUBSTANTIAL AGREEMENT WITH CALLS FOR BEARING TREES, AS PER FIELD NOTES OF E.D. RICHARDSON, MADE IN 1855.
DIST. NORTH TO SEC. COR. IS LONG IN APPROX. SAME RATIO AS DISTANCES ARE LONG ON NORTH LINE OF SECTION.
SEE SKETCH BELOW.


PHYSICAL DESCRIPTION OF MONUMENTS REBUILT OR PERPETUATED

FOUND NO EVIDENCE OF ORIGINAL POST.
PERPETUATED CORNER BY SETTING 2" CAPPED, GALVANIZED IRON PIPE MONUMENT IN CONCRETE AT FENCE CORNER. CAP IS STAMPED

T13N R7E
 S16 + S15
 1978
 L52457

CALIFORNIA COORDINATE SYSTEM ORDER: FIRST SECOND THIRD
 STATIONS USED: NGS (USC & GS) STATE COUNTY OTHER STATION _____ STATION _____
 ZONE _____ ELEVATION _____ NORTHINGS (Y) _____ EASTINGS (X) _____

SKETCH: (Include reference tie or witness points, remarks and topo of area)

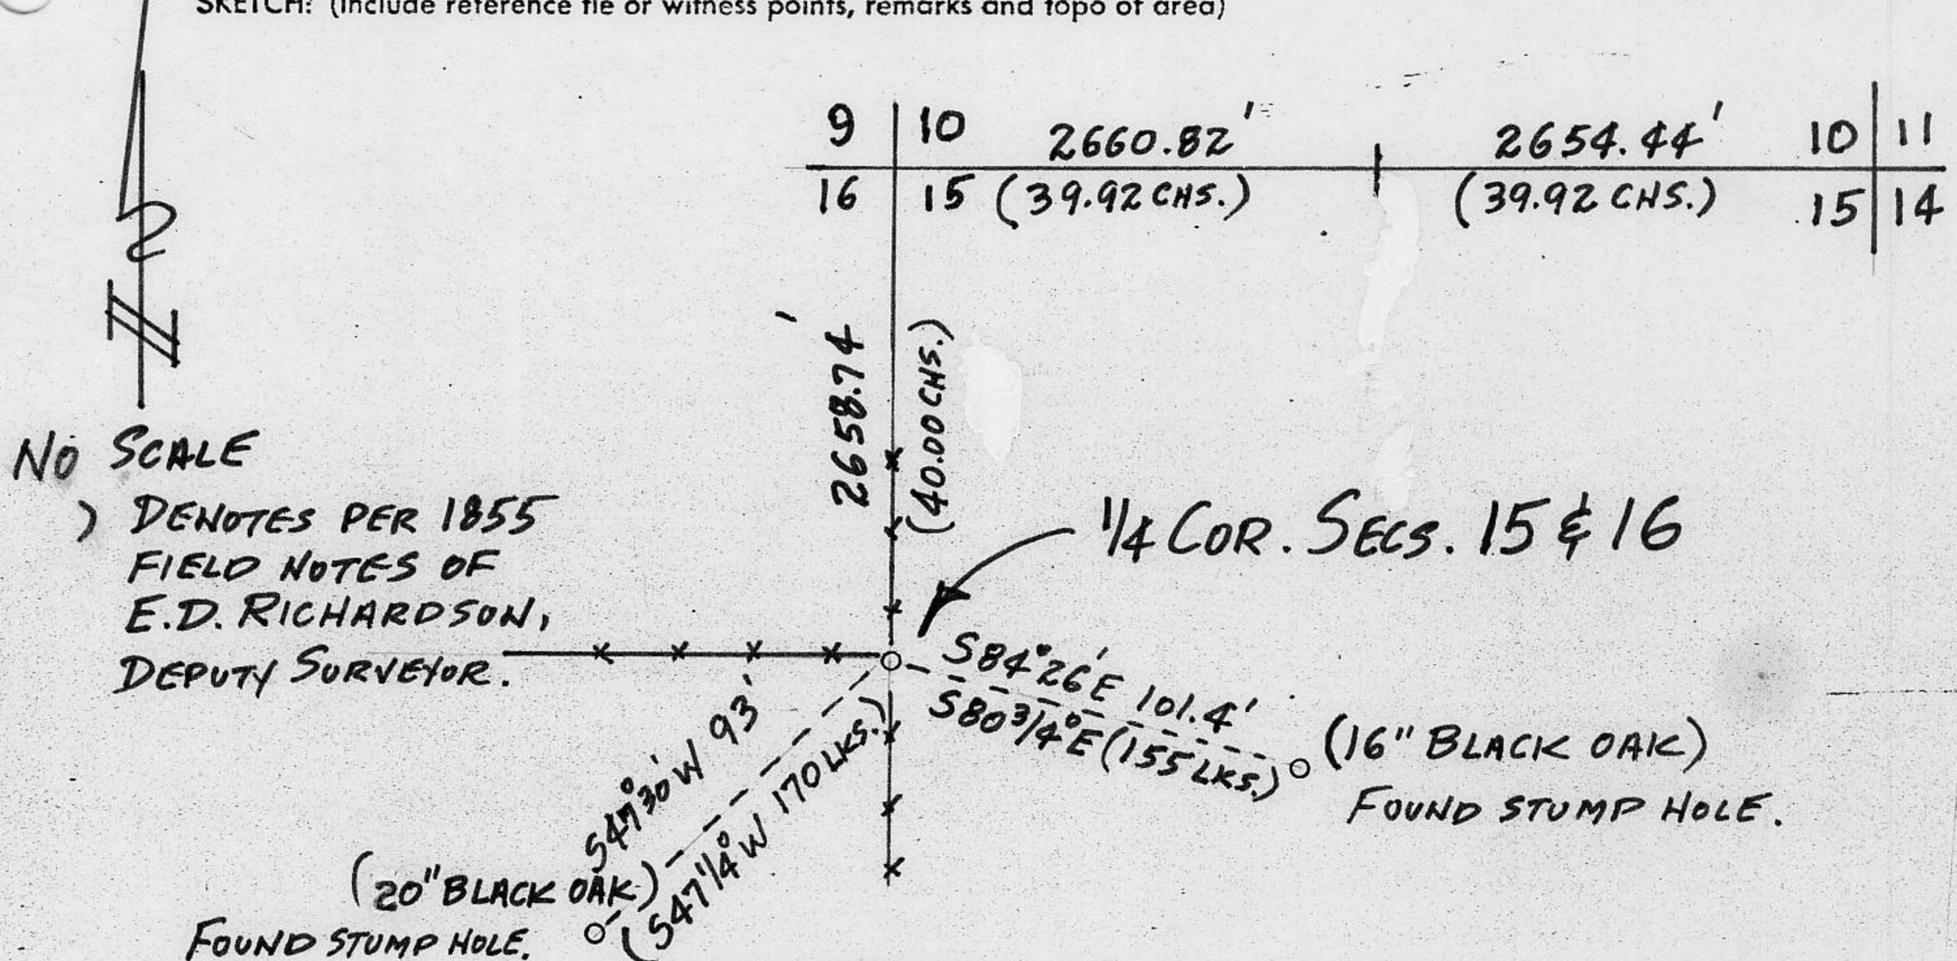

Book 1 CORNER RECORDS, Page 59

SURVEYOR'S CERTIFICATE
 THIS CORNER RECORD WAS PREPARED BY ME OR UNDER MY DIRECTION IN CONFORMANCE WITH THE LAND SURVEYORS ACT ON APRIL 3, 1980.
 SIGNED: [Signature]
 L.S. or R.C.E. No.: L.S. # 2457



COUNTY SURVEYOR'S CERTIFICATE
 THE CORNER RECORD WAS RECEIVED April 8, 1980 AND EXAMINED AND FILED April 24, 1980.
 BY: [Signature], L.S. # 453798
 TITLE: Deputy County Surveyor
 DOCUMENT No. Book 1, Page 59
 STATEMENT ON BACK OF SHEET YES NO