
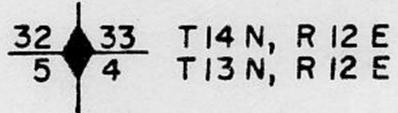


CORNER RECORD

COUNTY OF PLACER T. 13N R. 12E MD MD MERIDIAN CALIFORNIA
 CORNER TYPE: GOVT. CORNER MEANDER RANCHO CONTROL OTHER
 CORNER IDENTIFICATION — DATE OF VISIT MAY 31, 1979

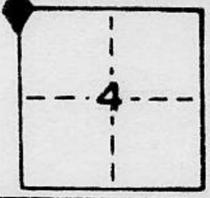



CORNER — LEFT AS FOUND FOUND AND TAGGED REESTABLISHED OBLITERATED CORNER REBUILT

PHYSICAL DESCRIPTION OF CORNER FOUND; EVIDENCE AND METHOD USED TO IDENTIFY OR REESTABLISH.
 Corner was obliterated as a result of road construction in connection with the Ralston Tunnel of Placer County Water Agency's Upper American River Project. Point for corner was determined at record GLO bearing and distance from *Original BT* described in 2 RS 78, sheets 14 & 30: "*Fnd. Orig. BT, Old stump ----- old log lies downhill from stump. Stump and log believed to be from same tree.*" Search area for *BT* was calculated from coordinate position indicated in 2 RS 78; tie to 2 RS 78 coordinates was accomplished in connection with 7 RS 18 between section corners S_{14}^{14} and S_{13}^{14} . Remnant of stump, described in 2 RS 78, was discovered $N83^{\circ}40'W, 15.0'$ from its theoretical position calculated from coordinates for *BT* (apparent *paper* discrepancy). No basis was discovered for utilizing the position of hub set in 2 RS 78; the entire emphasis in setting the corner was placed on the location of the *BT* with scribing. Point for corner was verified by ties to calls east and west of corner (see sketch)

PHYSICAL DESCRIPTION OF MONUMENTS REBUILT OR PERPETUATED
 Point for corner falls on steep slope 144' south of Brushy Canyon (record 402')
 SET 1 1/2" x 28" IP 10" in ground with 2" brass cap stamped: T 14 N R 12 E
 Raised rock mound 36" in diameter by 18" high. S 32 | S 33
 BT's as described below: S 5 | S 4
 T 13 N R 12 E
 LS 3848 1978

CALIFORNIA COORDINATE SYSTEM ORDER: FIRST SECOND THIRD
 STATIONS USED: NGS (USC & GS) STATE COUNTY OTHER STATION _____ STATION _____
 ZONE _____ ELEVATION _____ NORTHINGS (Y) _____ EASTINGS (X) _____

SKETCH: (Include reference tie or witness points, remarks and topo of area)

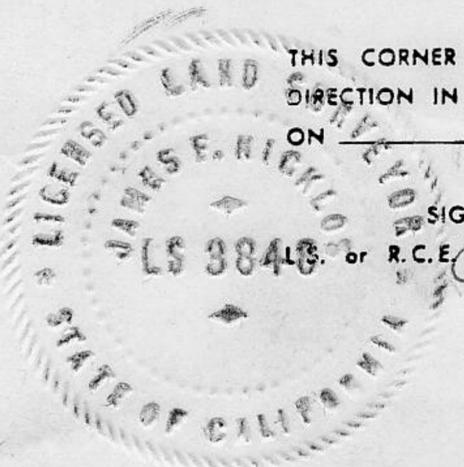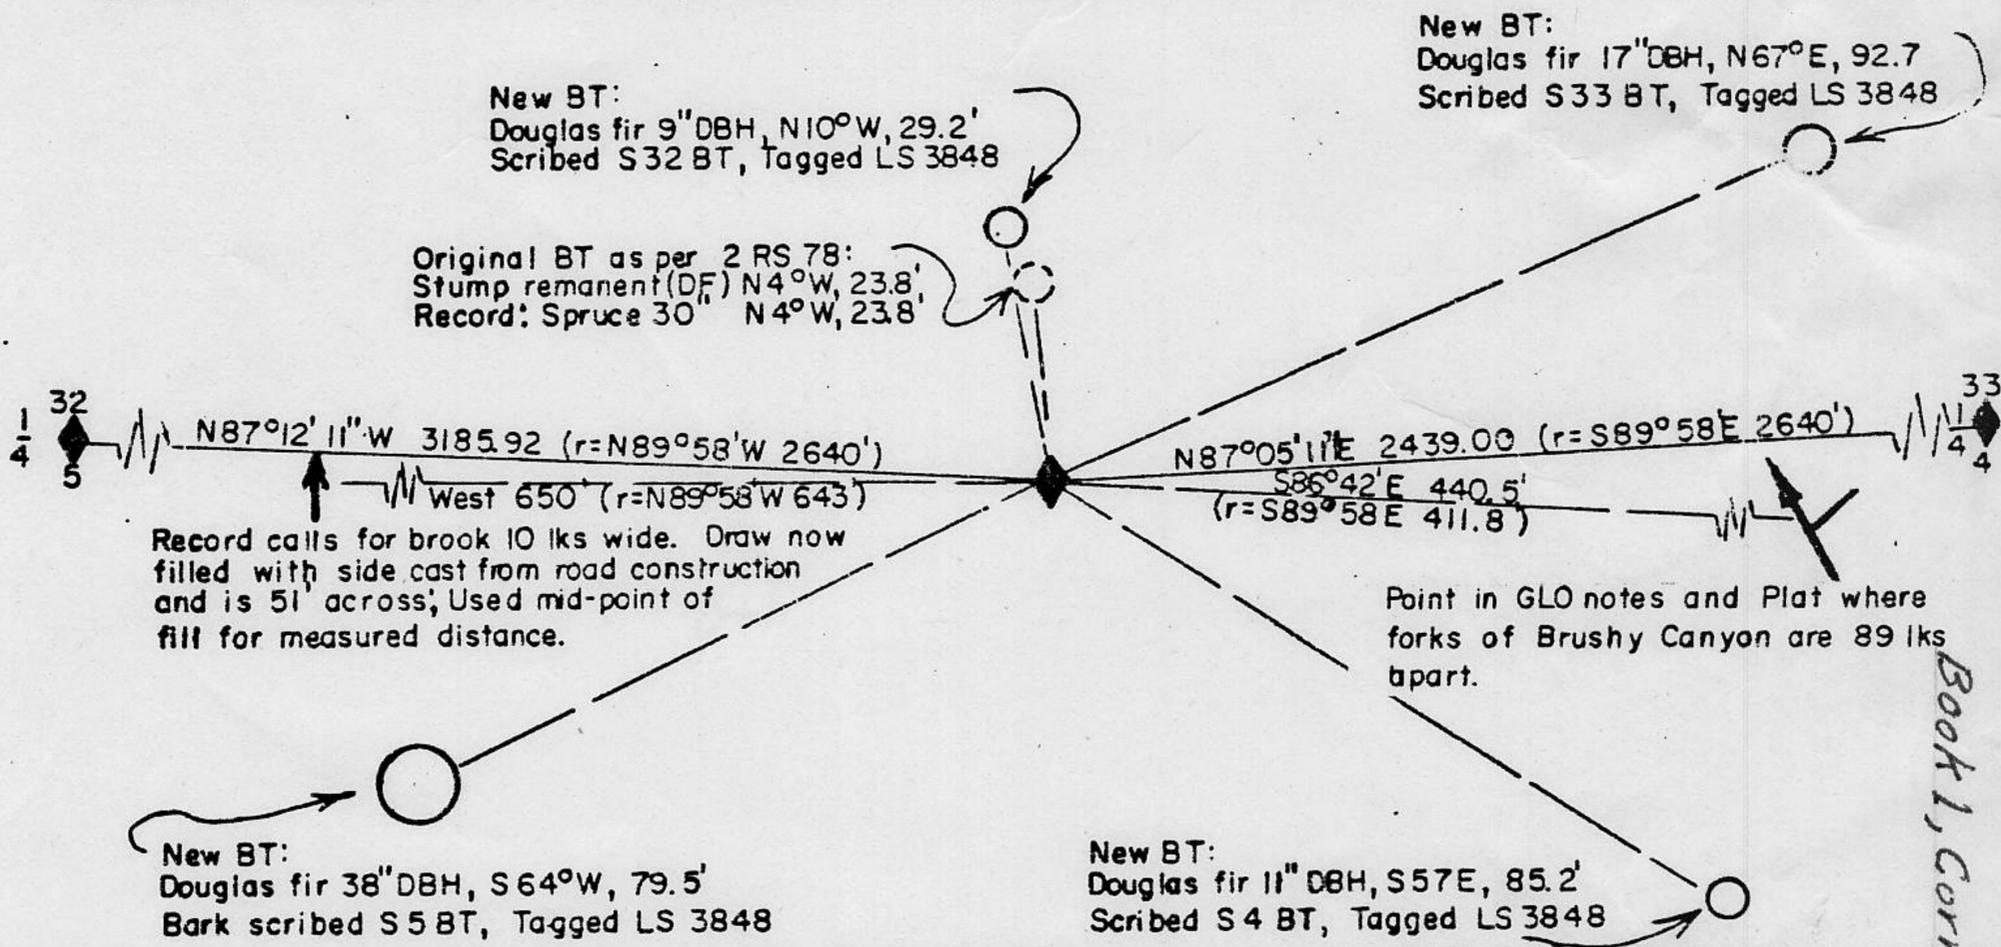

SURVEYOR'S CERTIFICATE
 THIS CORNER RECORD WAS PREPARED BY ME OR UNDER MY DIRECTION IN CONFORMANCE WITH THE LAND SURVEYORS ACT ON APRIL 24, 1980
 SIGNED: James F. Kirklo
 or R.C.E. No. LS 3848
 SEAL

COUNTY SURVEYOR'S CERTIFICATE
 THE CORNER RECORD WAS RECEIVED April 28, 1980 AND EXAMINED AND FILED April 28, 1980
 BY: Walter J. ...
 TITLE: Deputy County Surveyor
 DOCUMENT No. Book 1, Page 65
 STATEMENT ON BACK OF SHEET YES NO

Book 1, Corner Records, Page 65